

PART OF THE NE 1/4, SEC. 15, T.5N., R.1W., S.L.B. & M.
SHADOW RIDGE SUBDIVISION NO. 3
LOTS 14 TO 29


402

TAXING UNIT: 25

IN OGDEN CITY

SCALE 1" = 60'

SEE PAGE 12

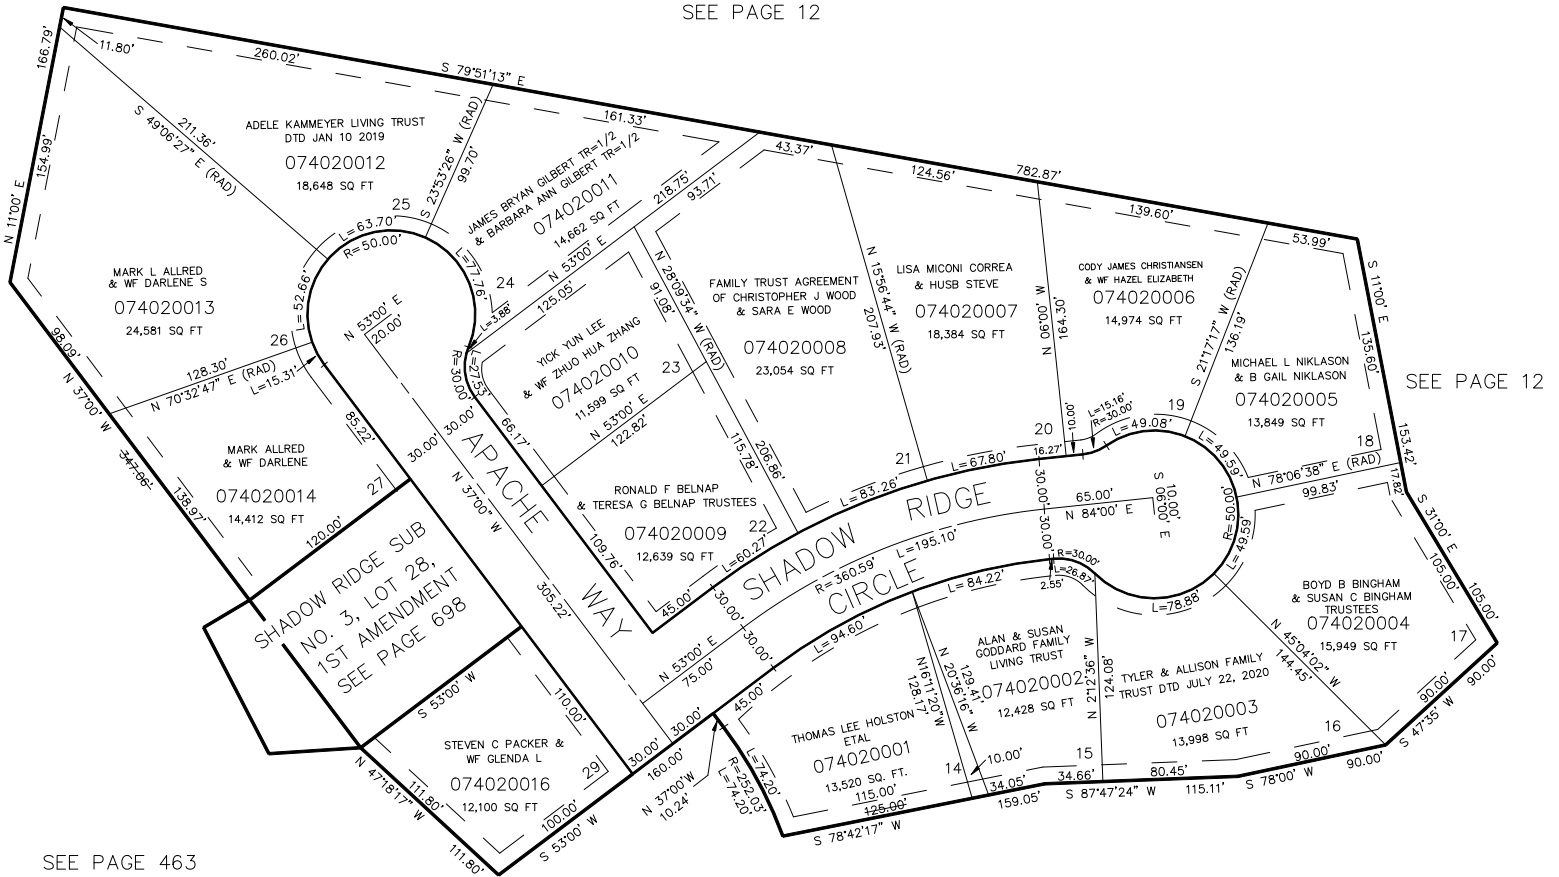

SEE PAGE 463

SEE PAGE 385

10' UTILITY & DRAINAGE EASEMENTS EACH
 SIDE OF PROPERTY LINES AS INDICATED
 BY DASHED LINES EXCEPT AS OTHERWISE
 SHOWN.

FOR COMPLETE ENG DATA SEE
 ORIGINAL DEDICATION PLAT IN
 BOOK 34, PAGE 18 OF RECORDS.

FOR TAX PURPOSES ONLY

KBR 06-92