

PART OF SECTION 26, T.5N., R.1W., S.L.B. & M.
SHADOW CREEK ESTATES SUBD. NO. 2

IN UTAH TOWN


SCALE 1" = 50'

TAXING UNIT: 89

SEE PAGE 101-1

SEE PAGE 101-4

10' UTILITY & DRAINAGE EASEMENTS EACH
 SIDE OF PROPERTY LINES AS INDICATED
 BY DASHED LINES EXCEPT AS OTHERWISE
 SHOWN.

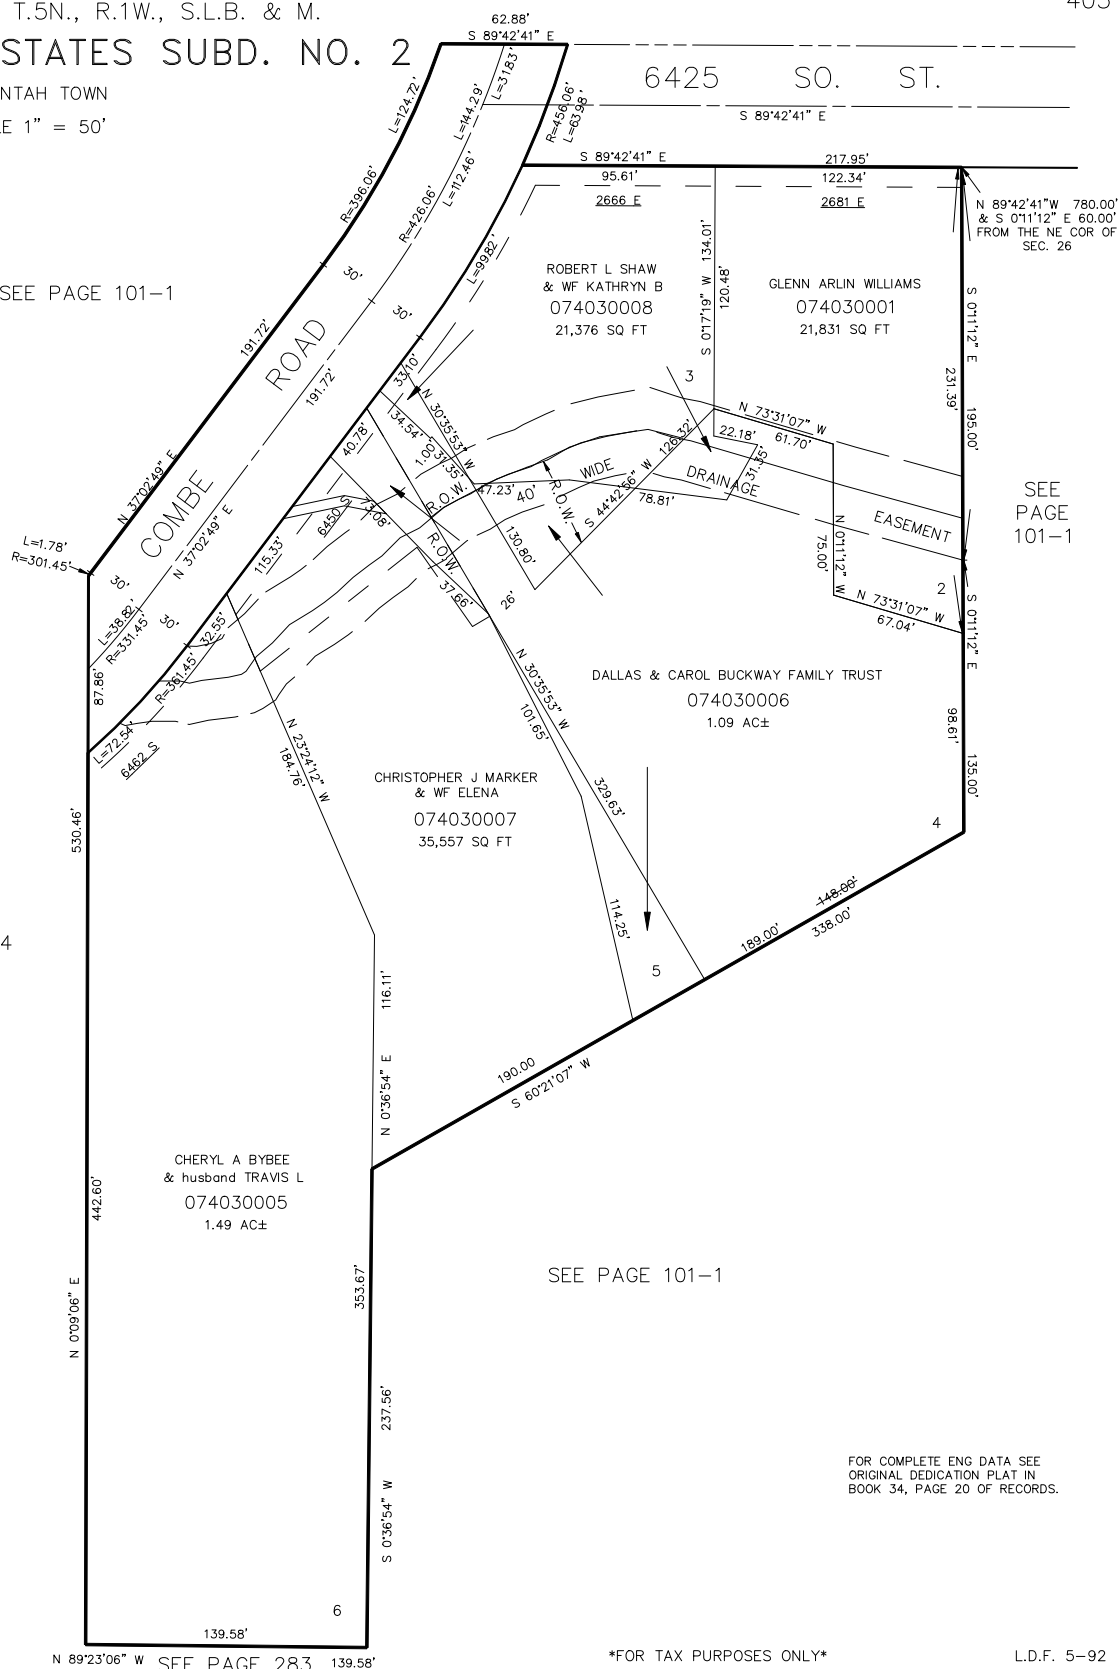

SEE
 PAGE
 101-1

SEE PAGE 101-1

FOR COMPLETE ENG DATA SEE
 ORIGINAL DEDICATION PLAT IN
 BOOK 34, PAGE 20 OF RECORDS.

FOR TAX PURPOSES ONLY

L.D.F. 5-92