

PART OF THE S.W. 1/4, SEC. 17, T.5N., R.1W., S.L.B. & M.

RIDGELINE SUBDIVISION PHASE 9

LOTS 103 TO 111

IN WASHINGTON TERRACE CITY

SCALE 1" = 50'


TAXING UNIT: 24

EXCEPT WHERE OTHERWISE SHOWN
ALL LOTS OWNED BY
BRUCE STEPHENS

SEE PAGE 195

SEE PAGE 383

SEE PAGE 267

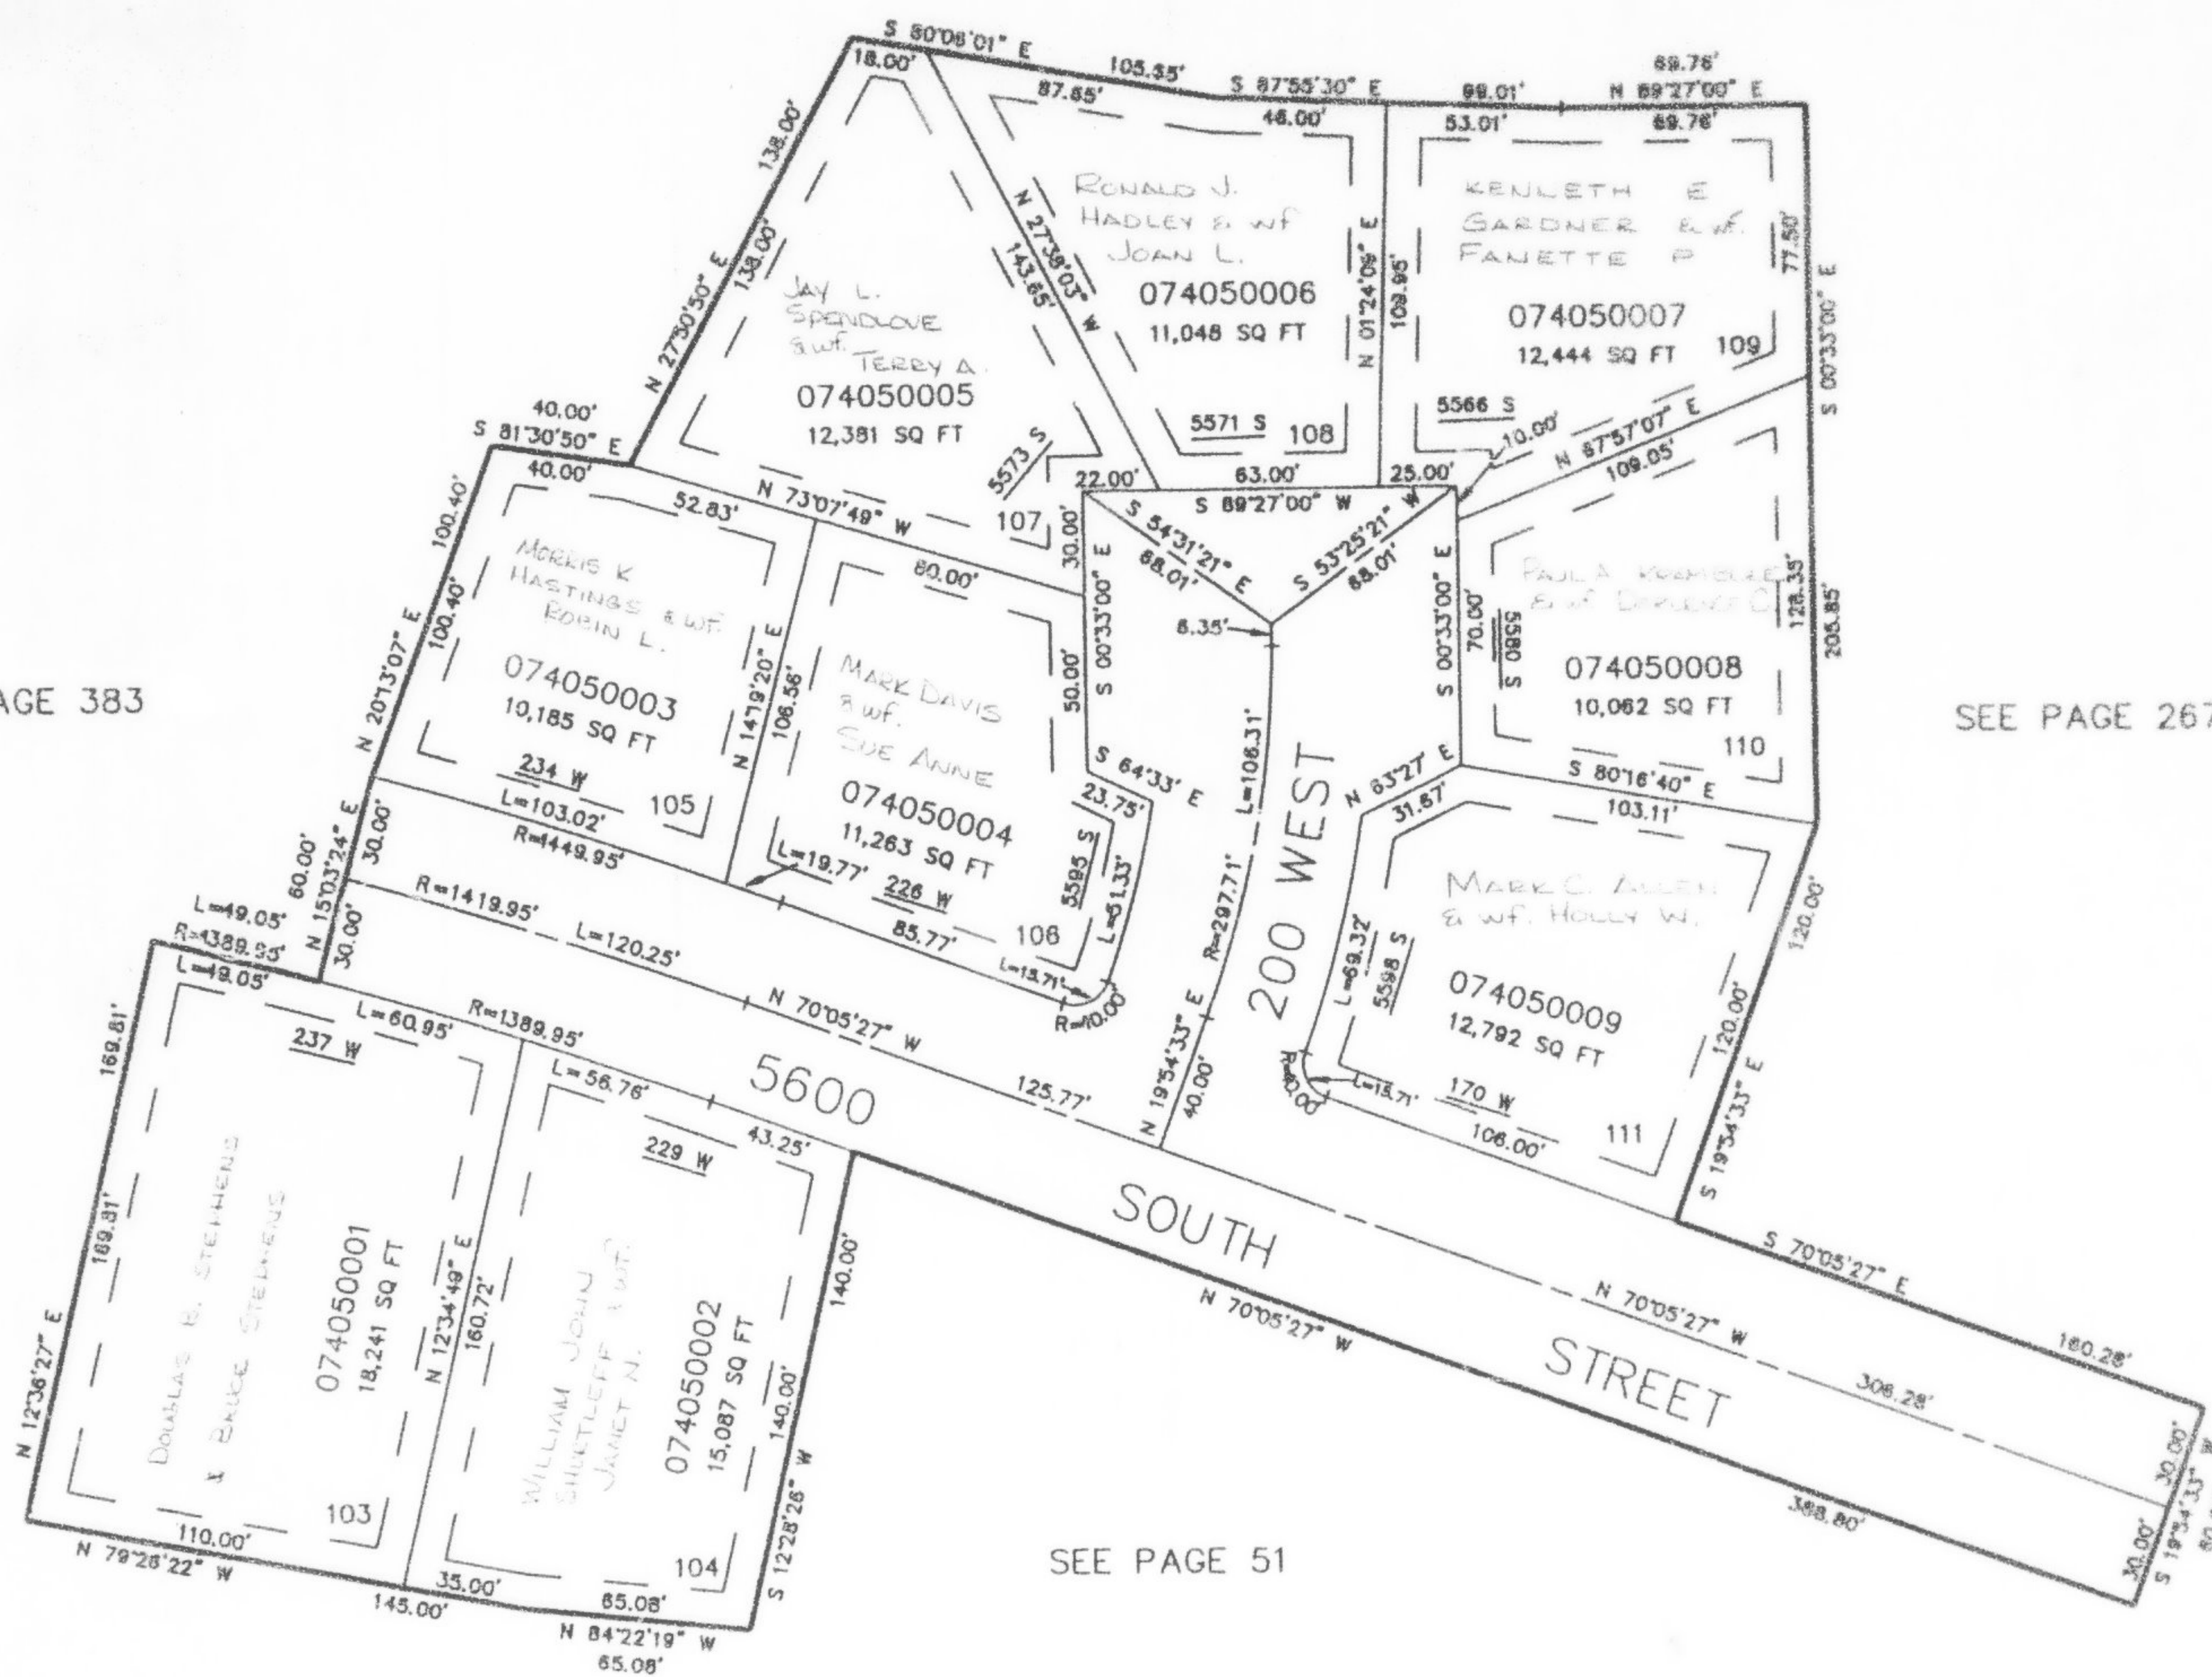

SEE PAGE 51

10' UTILITY & DRAINAGE EASEMENTS EACH
SIDE OF PROPERTY LINES AS INDICATED
BY DASHED LINES EXCEPT AS OTHERWISE
SHOWN.NOTE:
SEE ORIGINAL DEDICATION PLAT IN
FOR ALLOWABLE BUILDING AREAFOR COMPLETE ENG DATA SEE
ORIGINAL DEDICATION PLAT IN
BOOK 34, PAGE 29 OF RECORDS.