

PART OF THE S.W. 1/4, SEC. 17, T.5N., R.1W., S.L.B. & M.

# RIDGELINE SUBDIVISION PHASE 9

## LOTS 103 TO 111

IN WASHINGTON TERRACE CITY


SCALE 1" = 50'

TAXING UNIT: 24

SEE PAGE 195

SEE PAGE 383

SEE PAGE 267

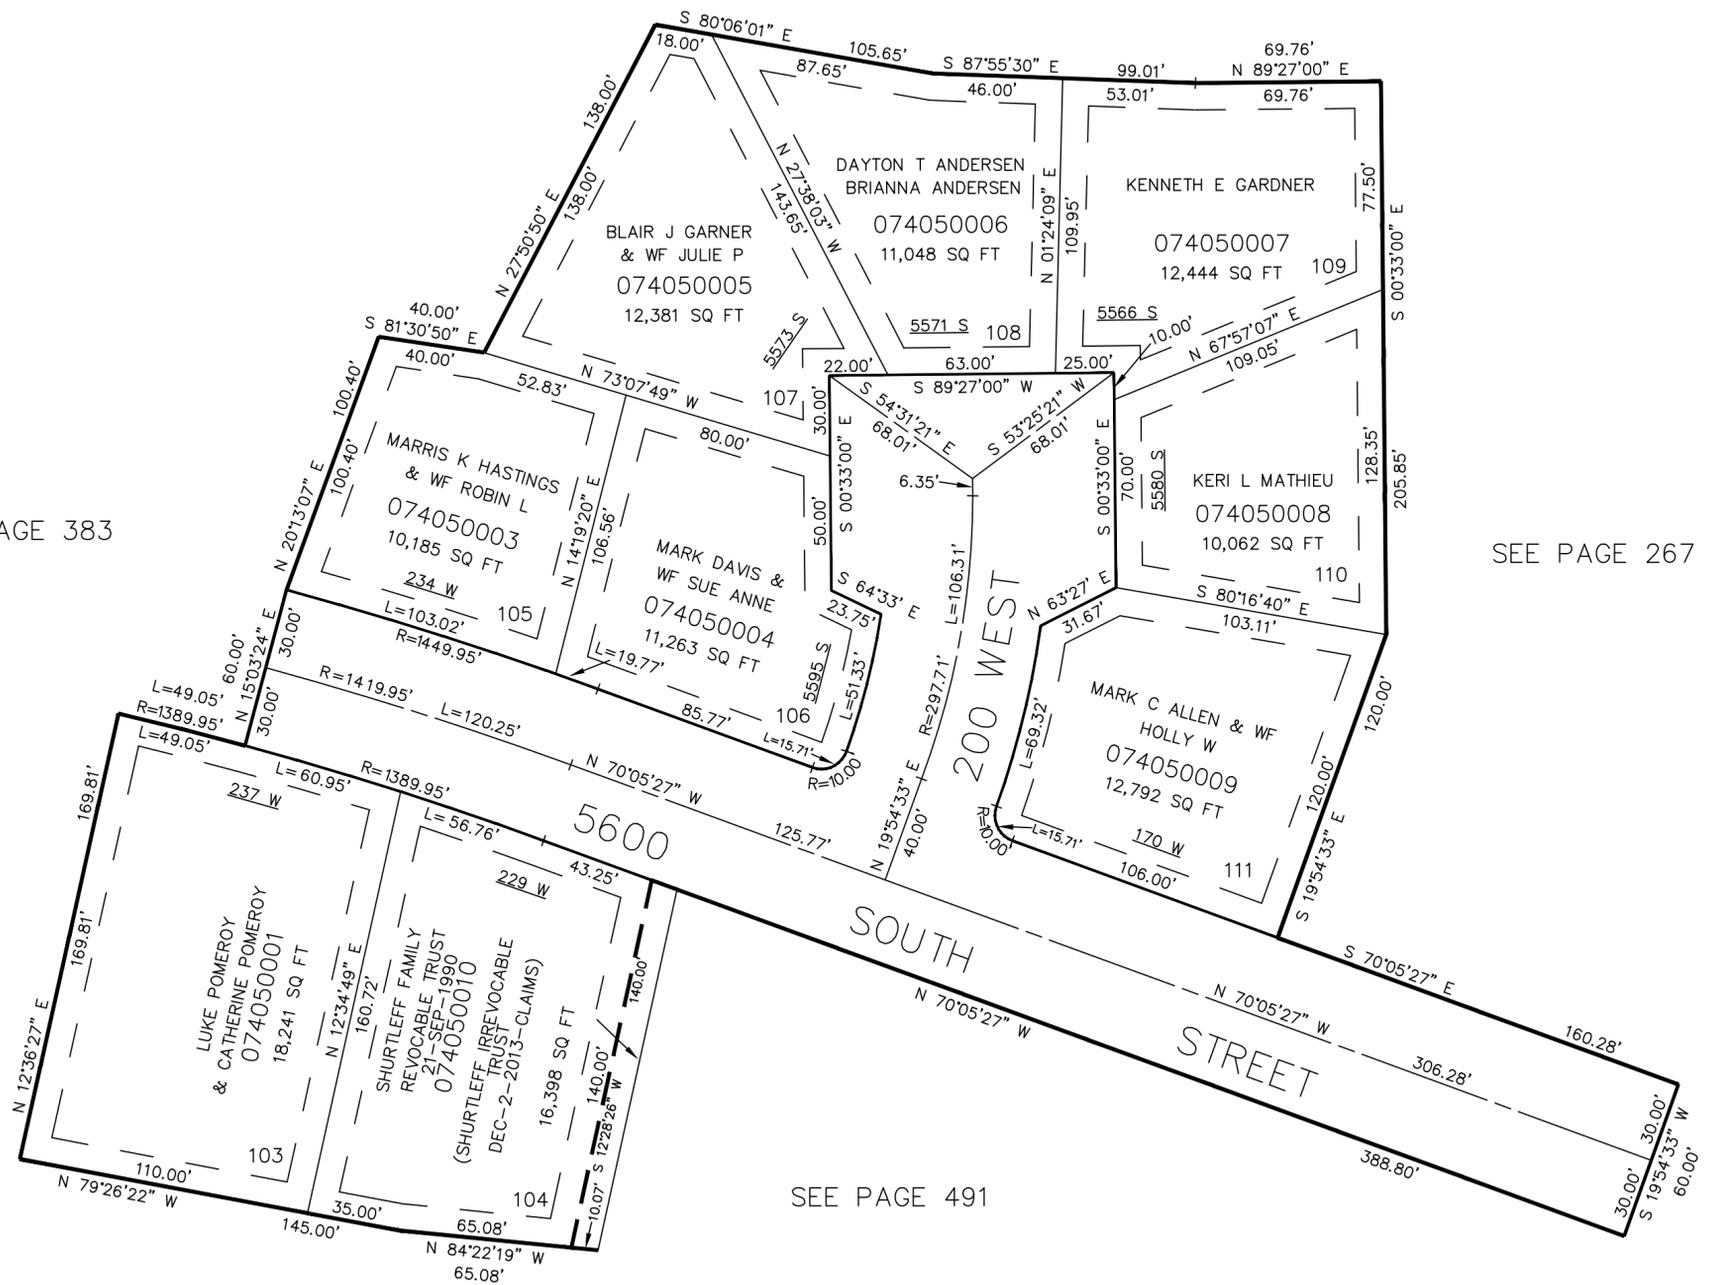

SEE PAGE 491

10' UTILITY & DRAINAGE EASEMENTS EACH SIDE OF PROPERTY LINES AS INDICATED BY DASHED LINES EXCEPT AS OTHERWISE SHOWN.

NOTE:  
SEE ORIGINAL DEDICATION PLAT FOR ALLOWABLE BUILDING AREA

FOR COMPLETE ENG DATA SEE ORIGINAL DEDICATION PLAT IN BOOK 34, PAGE 29 OF RECORDS.