

PART OF THE SW 1/4, SEC. 16, T.5N., R.1W., S.L.B. & M.

407

SOUTH POINTE PHASE 4

A CONDOMINIUM PROJECT

IN WASHINGTON TERRACE CITY

SCALE 1" = 20'


TAXING UNIT: 255

SEE PAGE 354

SEE PAGE 37

SEE PAGE 37

UNIT NO.	SERIAL NUMBER	OWNERSHIP
41	074070001	KENT C. WILLIAMS E.W.F.N.Y.L & B.
42	074070002	MARGO C. TURPIN

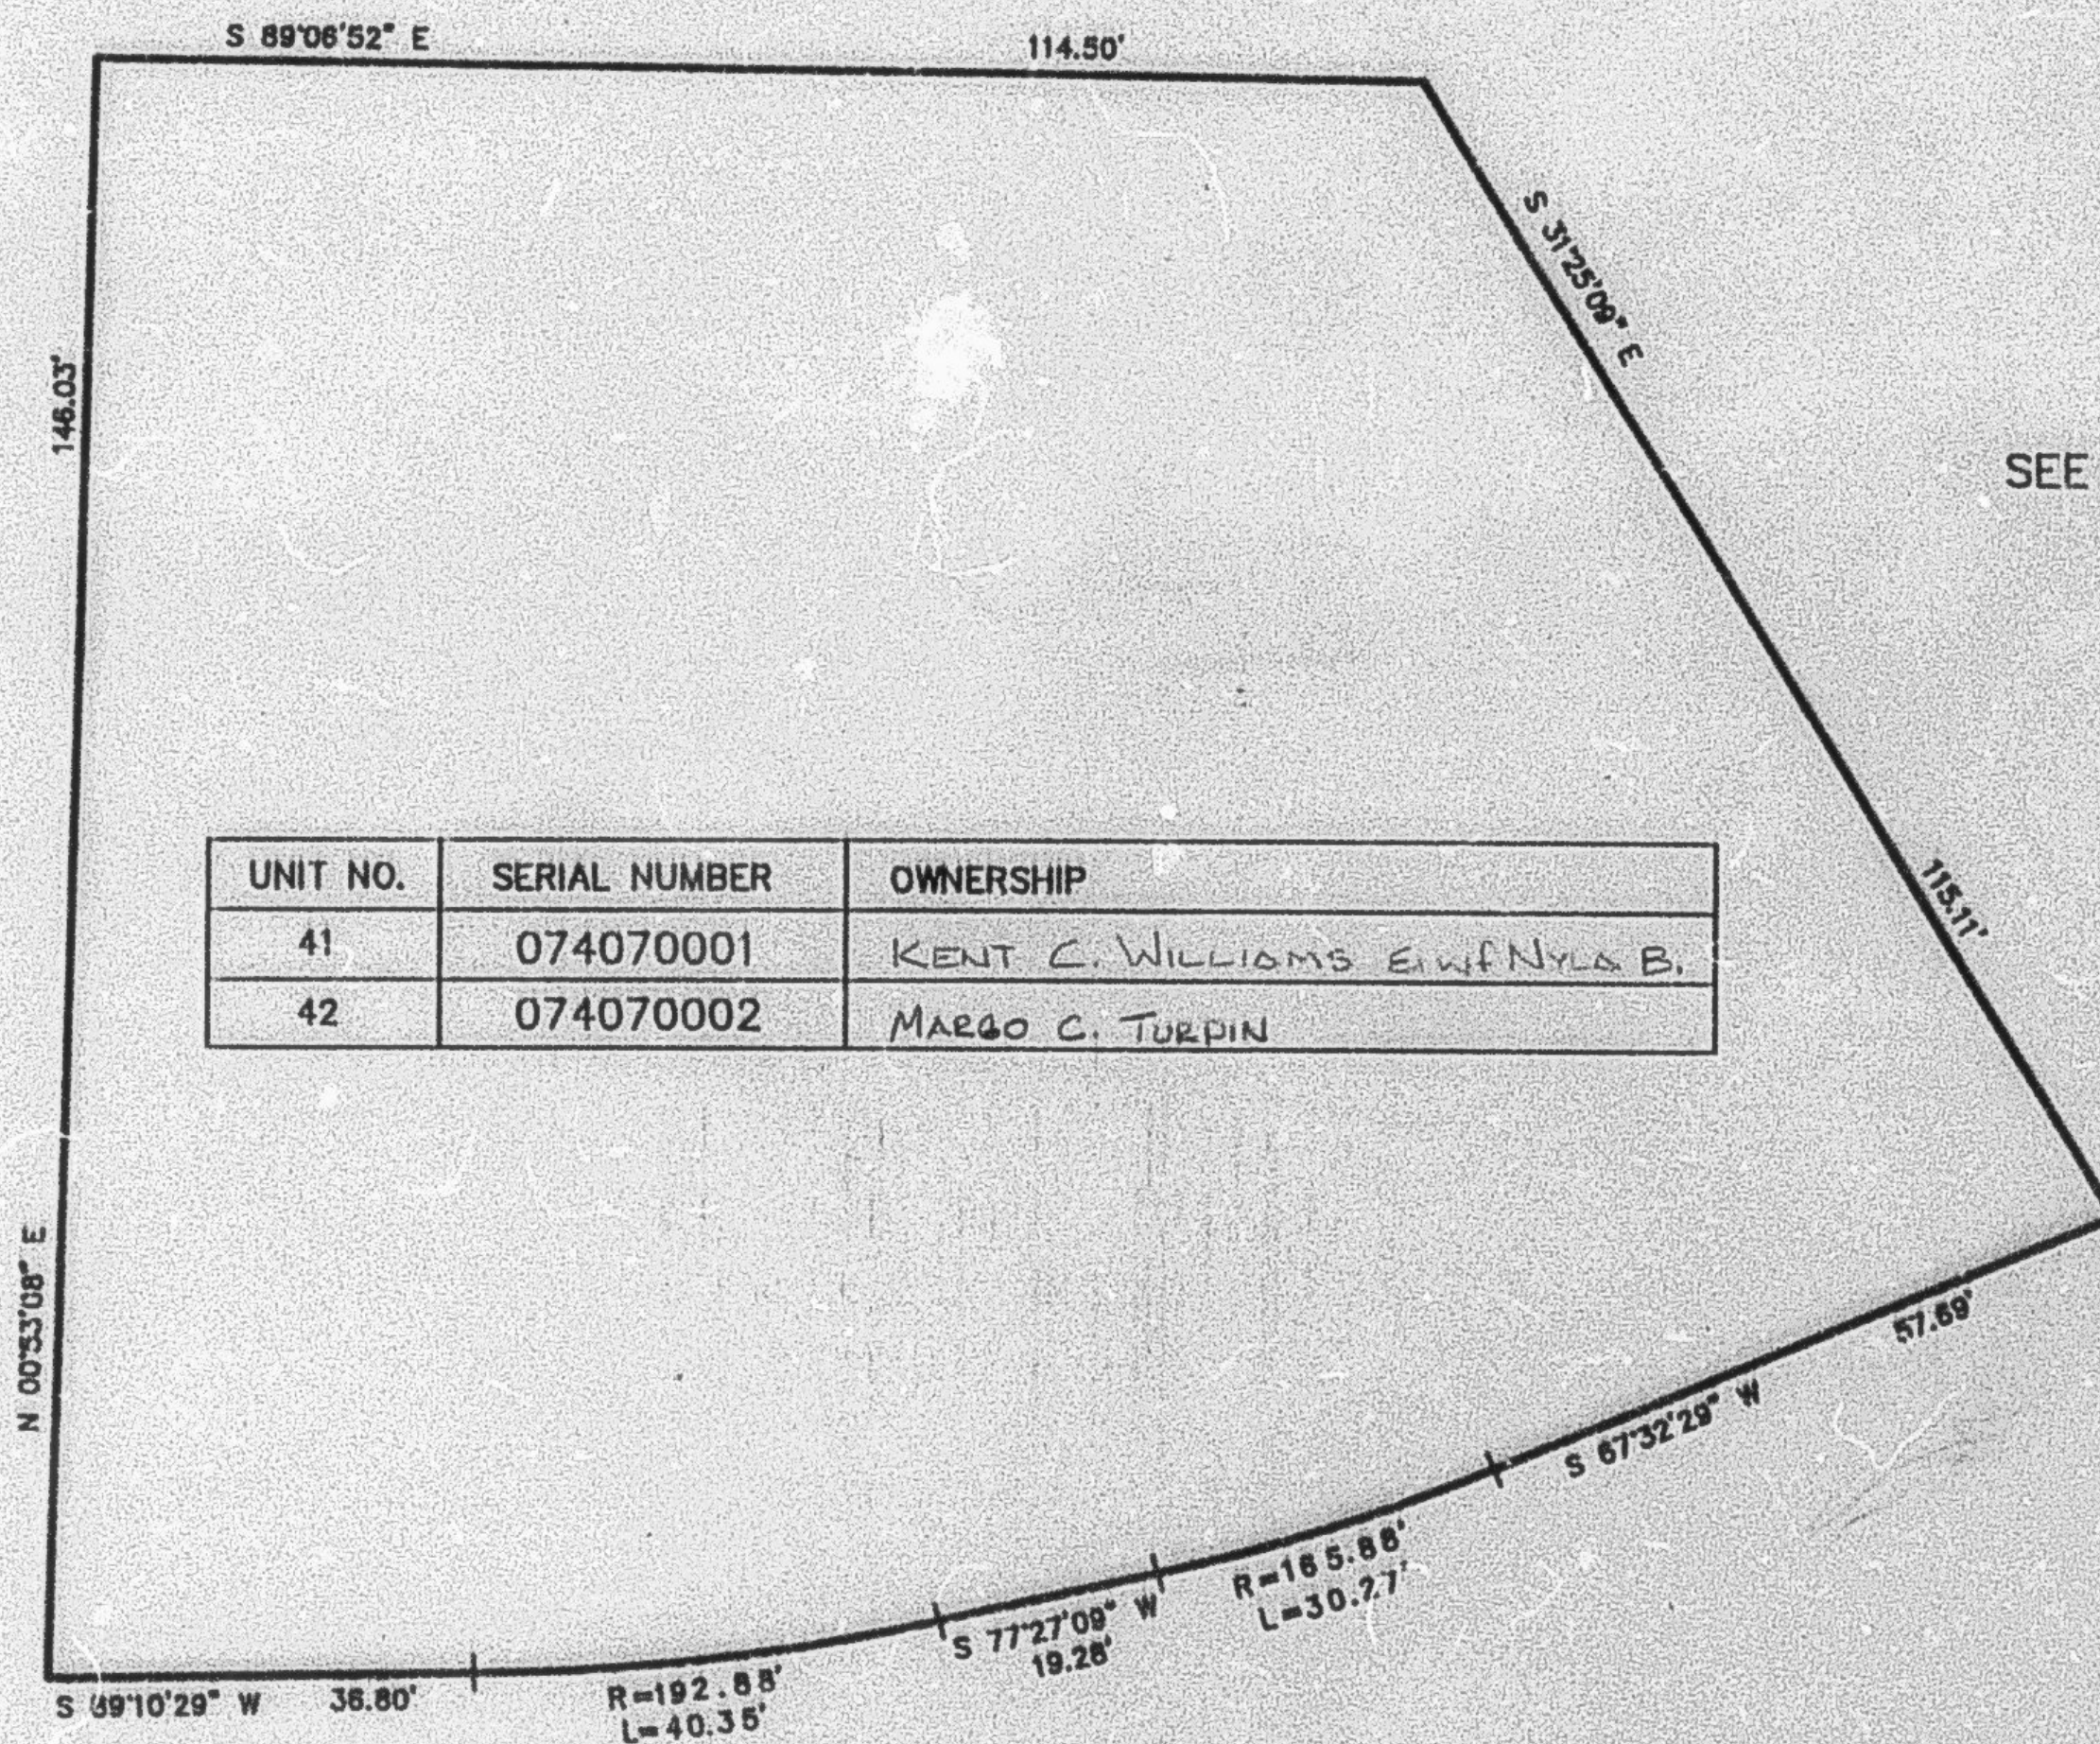

SEE PAGE 37

FOR COMPLETE ENG DATA SEE
ORIGINAL DEDICATION PLAT IN
BOOK 34, PAGES 70 & 71 OF
RECORDS.