

PART OF THE SW 1/4, SEC. 16, T.5N., R.1W., S.L.B. & M.

498

SOUTH POINTE PHASE 5


A CONDOMINIUM PROJECT

IN WASHINGTON TERRACE CITY

SCALE 1" = 20'

TAXING UNIT: 255

SEE PAGE 365

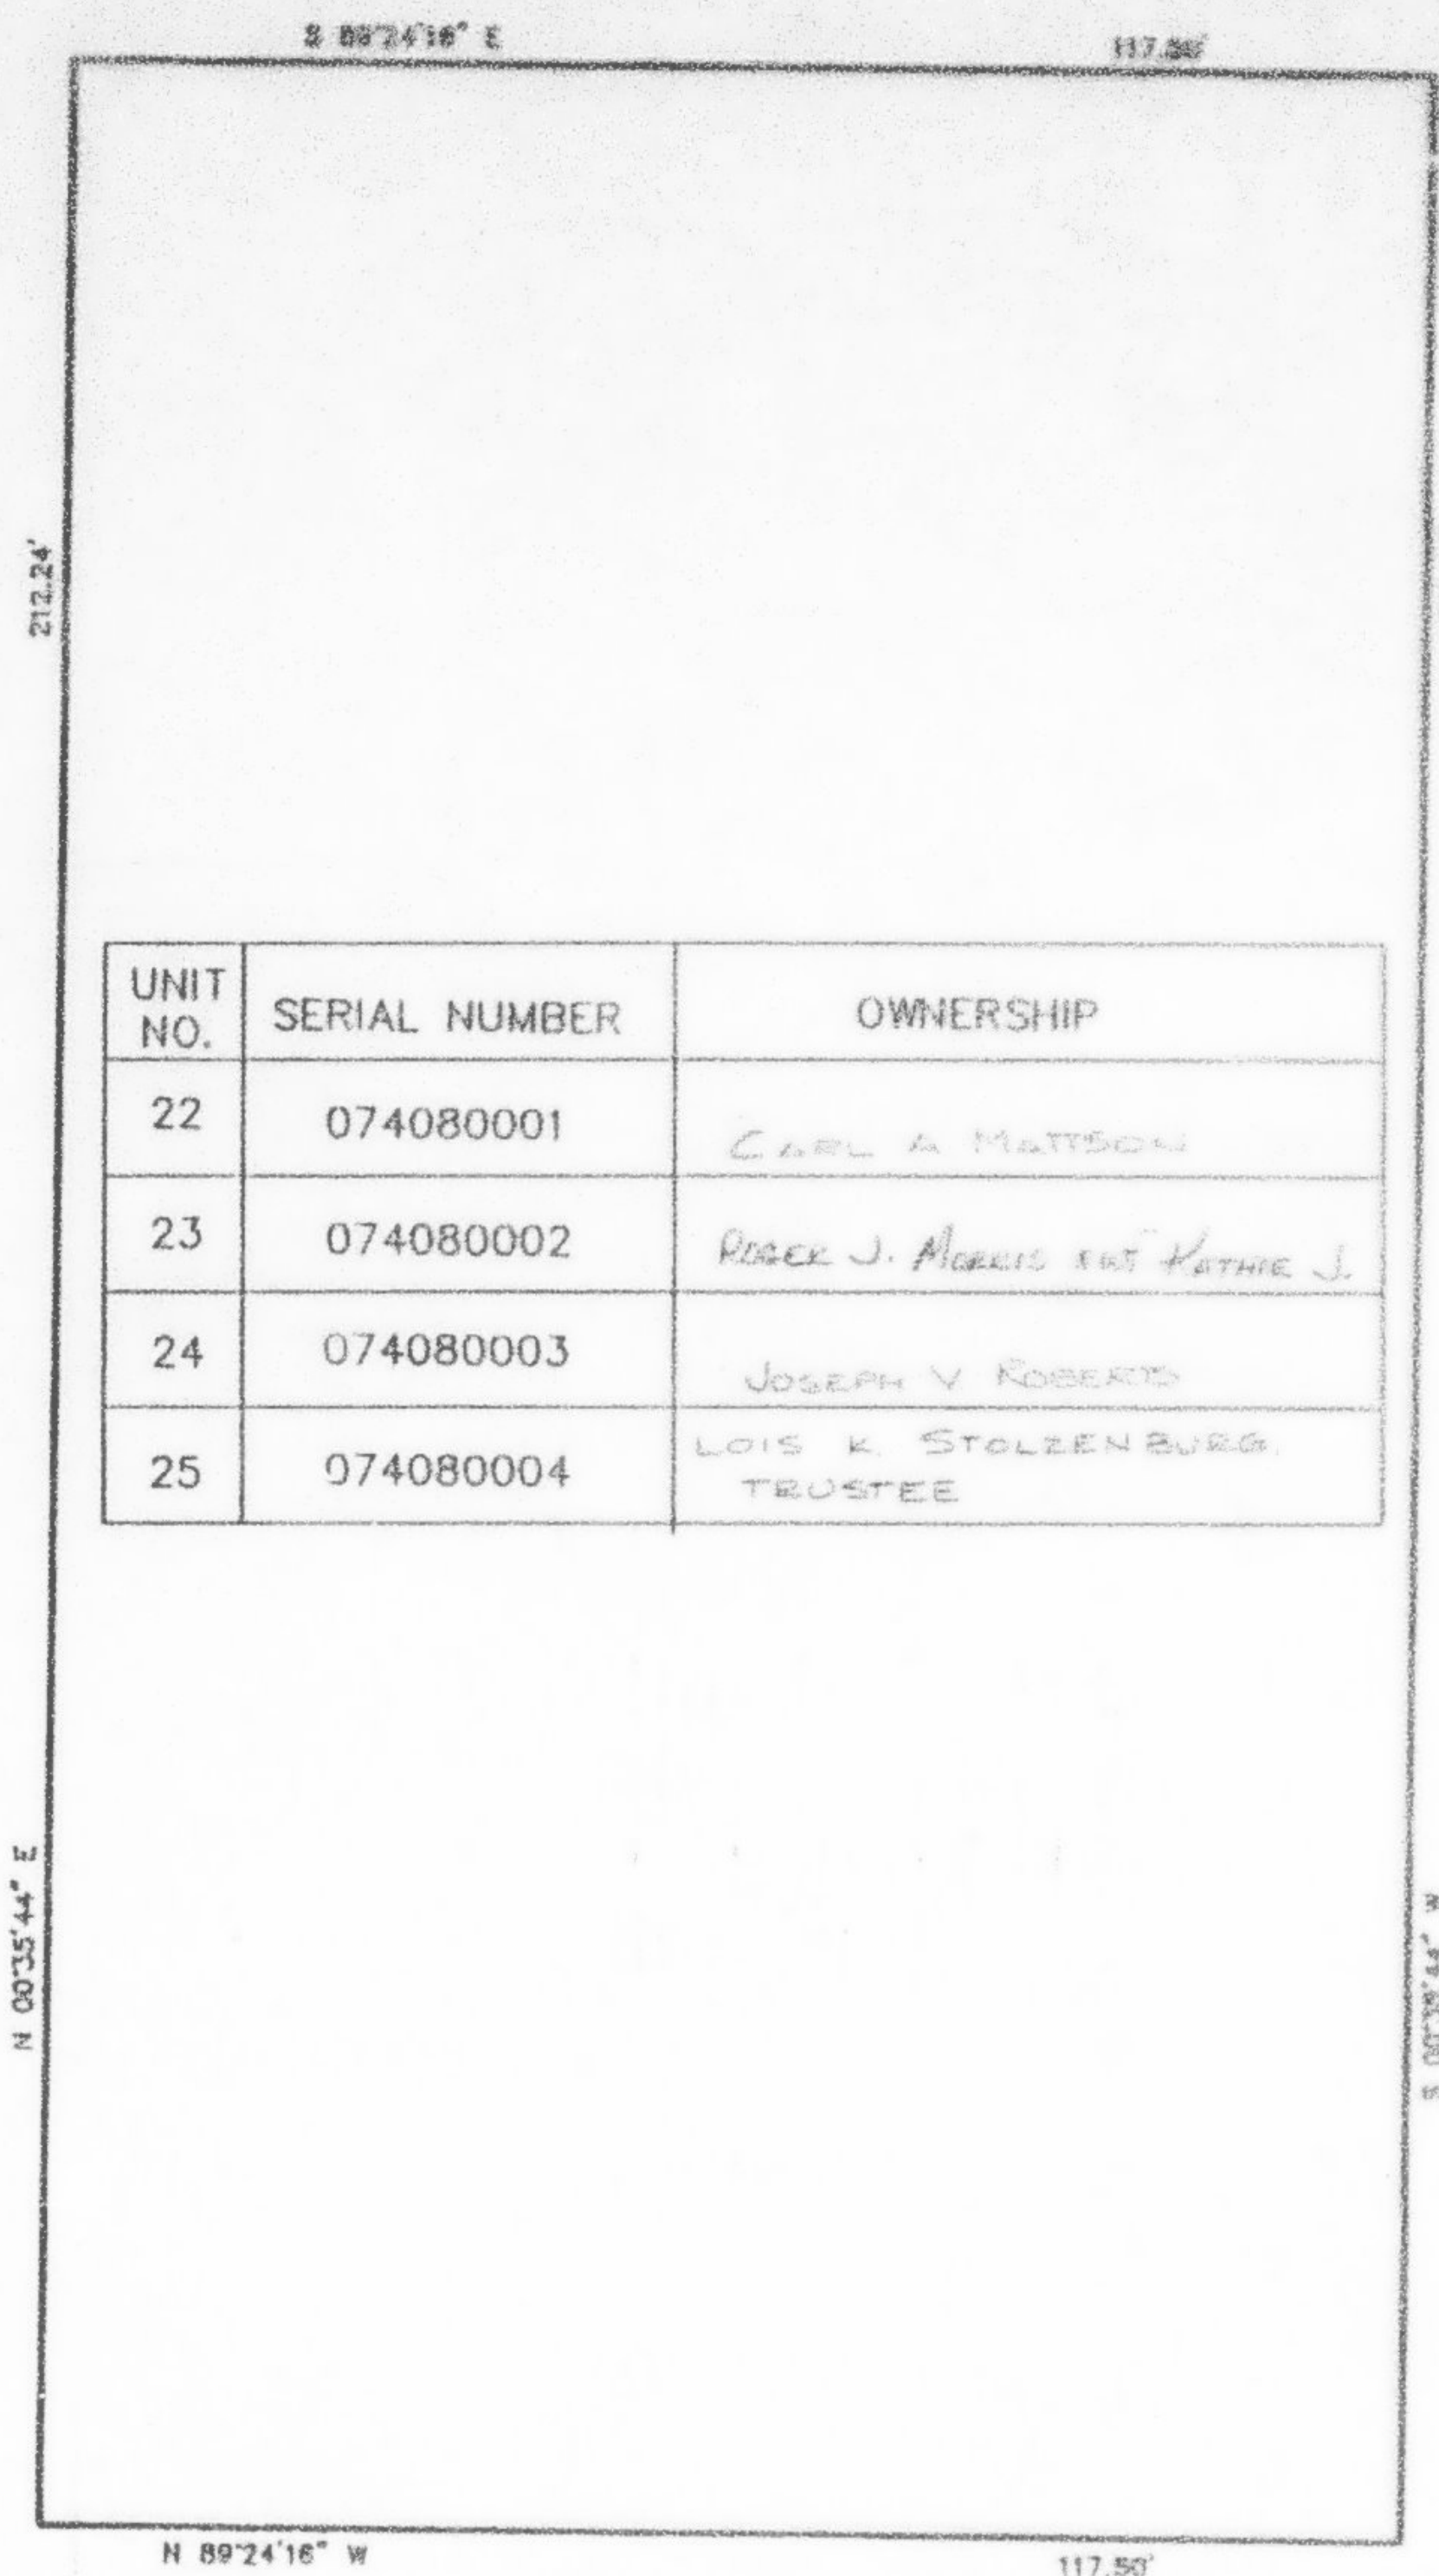

UNIT NO.	SERIAL NUMBER	OWNERSHIP
22	074080001	CARL A. MATSON
23	074080002	ROGER J. MORRIS TRS KATHIE J.
24	074080003	JOSEPH V. ROBERTS
25	074080004	LOIS K. STOLZENBURG, TRUSTEE

SEE PAGE 37

SEE PAGE 37

SEE PAGE 37

FOR COMPLETE ENG DATA SEE
ORIGINAL DEDICATION PLAT IN
BOOK 34, PAGES 72 & 73
OF RECORDS.