

PART OF THE SW 1/4, SEC. 16, T.5N., R.1W., S.L.B. & M.

408


SOUTH POINTE PHASE 5

A CONDOMINIUM PROJECT
IN WASHINGTON TERRACE CITY

TAXING UNIT: 255

SCALE 1" = 20'

SEE PAGE 365

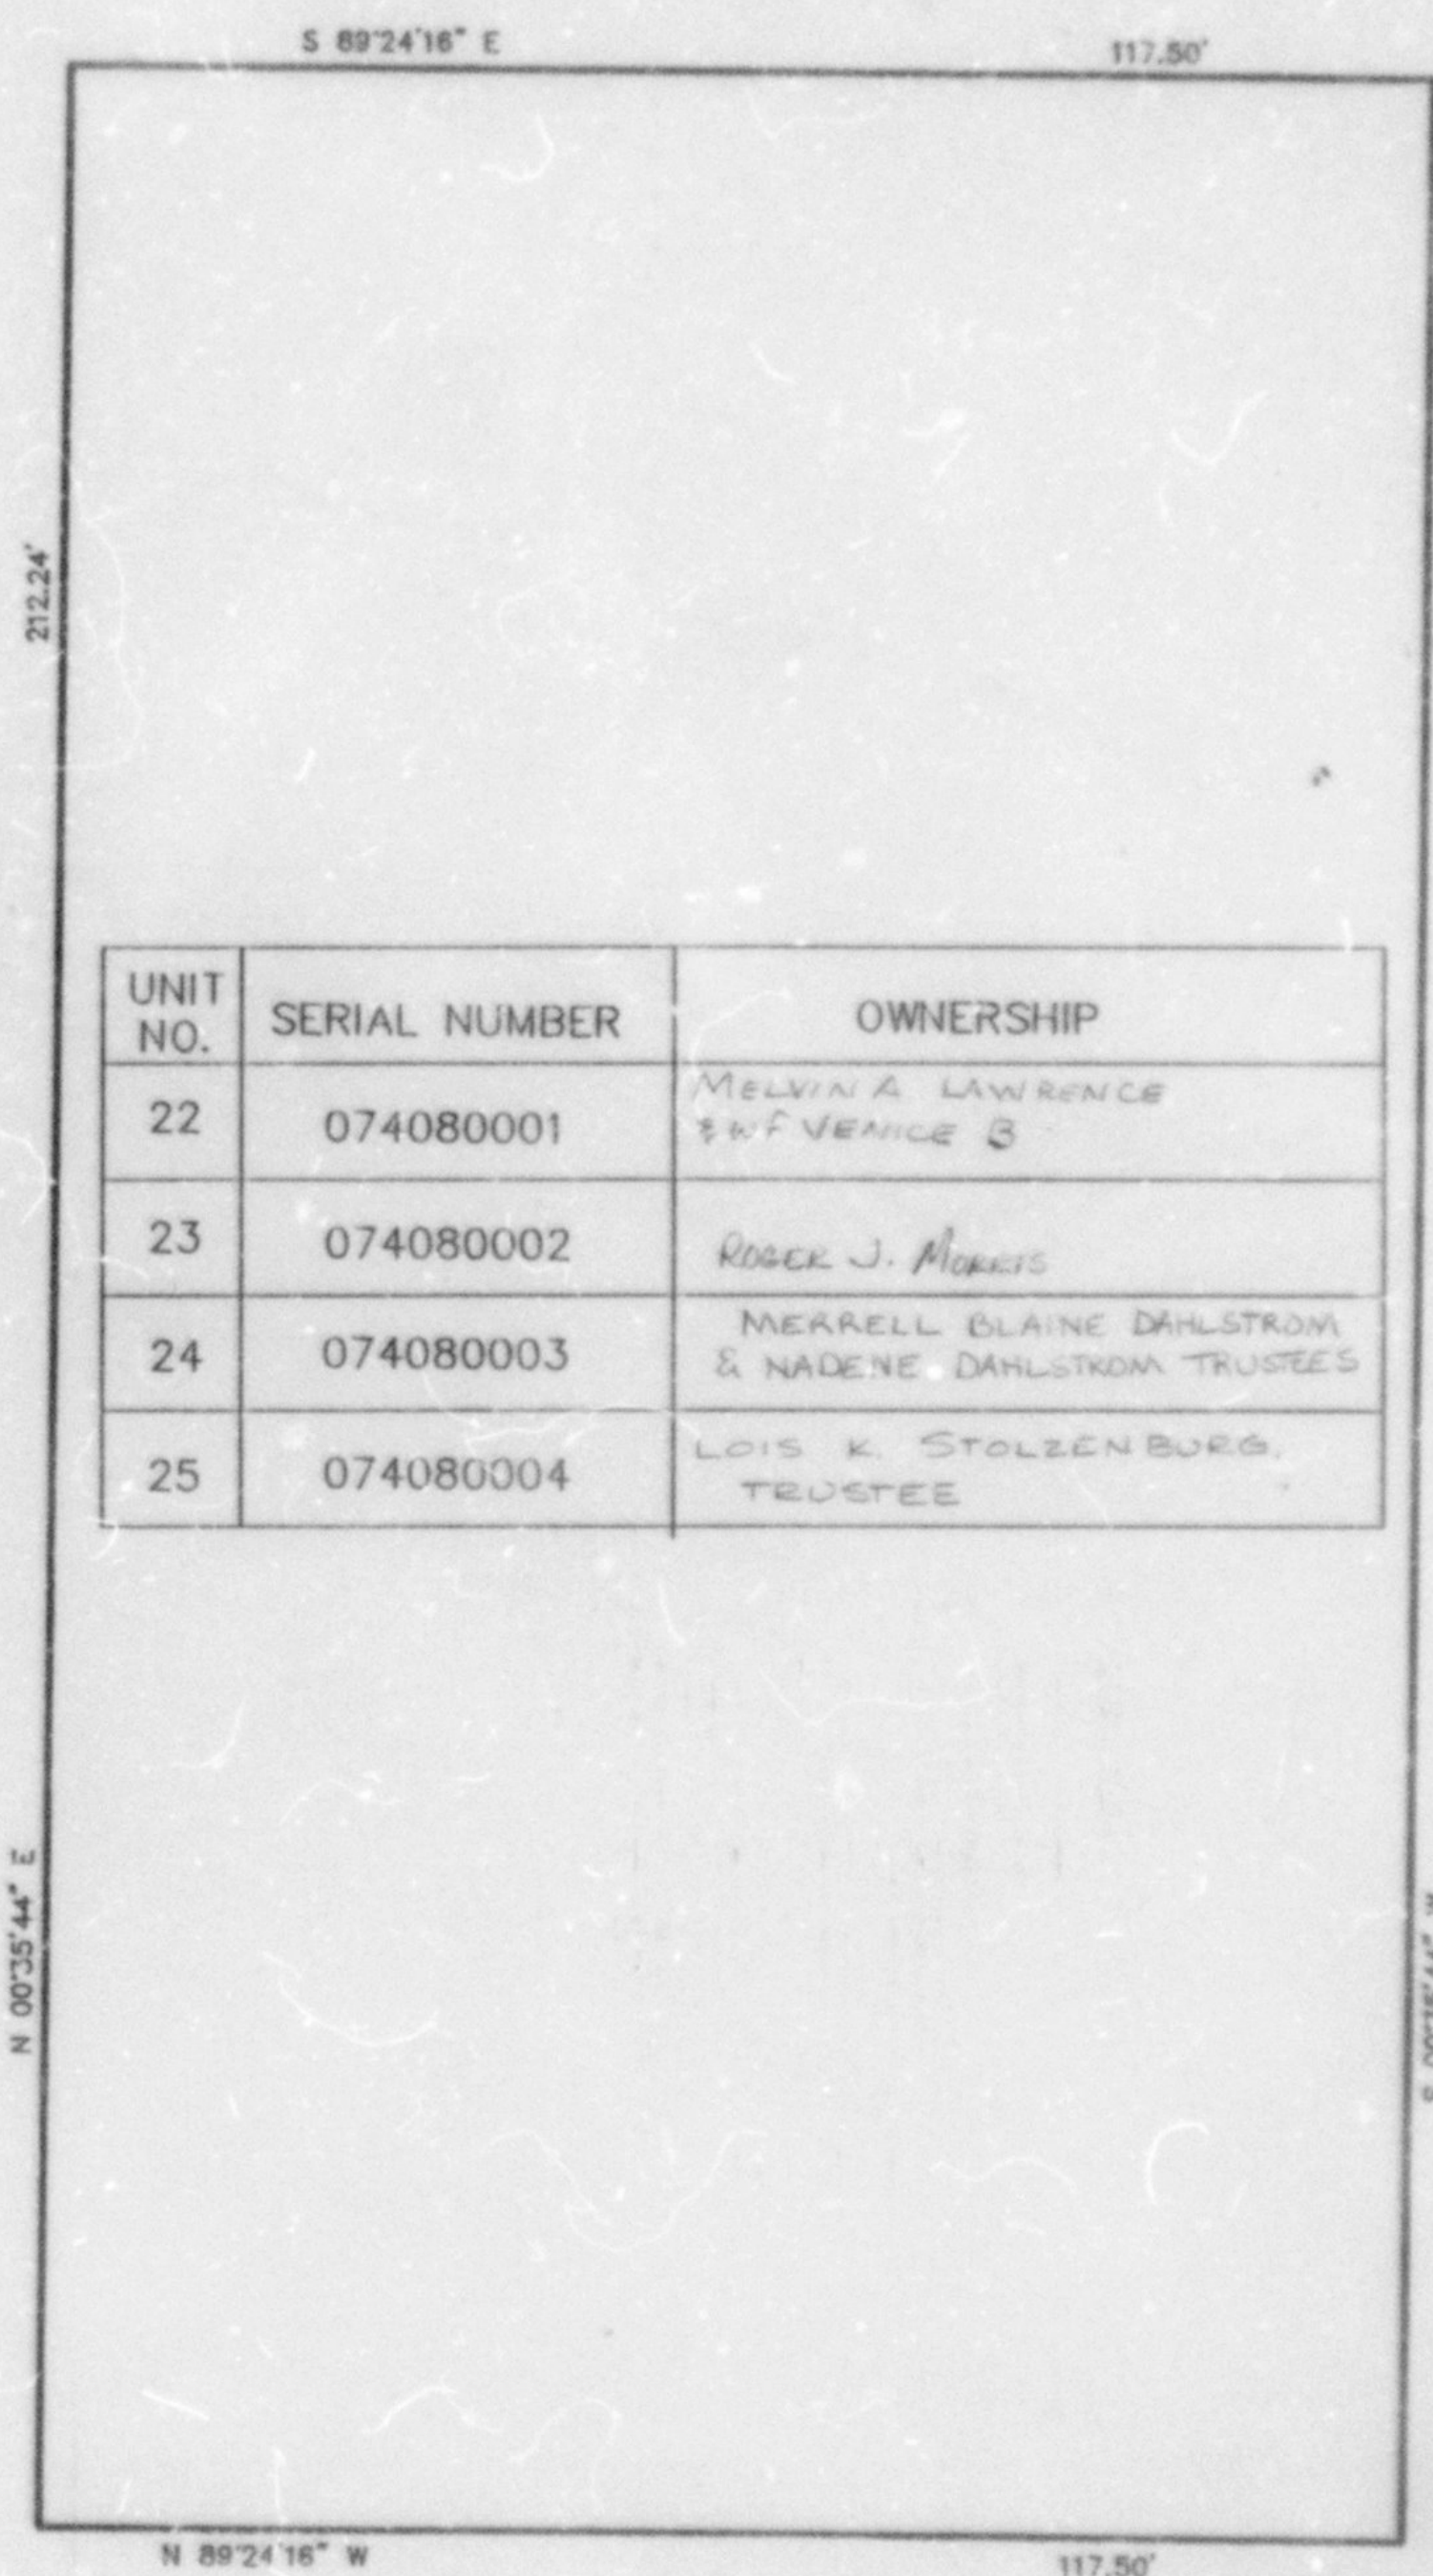

UNIT NO.	SERIAL NUMBER	OWNERSHIP
22	074080001	MELVIN A. LAWRENCE & WIFE VANCE B.
23	074080002	ROGER J. MORRIS
24	074080003	MERRELL BLAINE DAHLSTROM & NADENE DAHLSTROM TRUSTEES
25	074080004	LOIS K. STOLZENBURG, TRUSTEE

SEE PAGE 37

SEE PAGE 37

SEE PAGE 37

FOR COMPLETE ENG DATA SEE
ORIGINAL DEDICATION PLAT IN
BOOK 34, PAGES 72 & 73
OF RECORDS.