

PART OF THE W 1/2, SEC. 15, T.5N., R.1W., S.L.B. & M.
CREEKSIDE ESTATES A P.R.U.D. SUBDIVISION
 LOTS 1-7 & 22-26

409

TAXING UNIT: 27

IN SOUTH OGDEN CITY

SCALE 1" = 40'

EXCEPT WHERE OTHERWISE SHOWN


ALL LOTS OWNED BY
 ROGER L. WYNN, DEED WITNESS/ CANNOT

SEE PAGE 2

SEE PAGE 4

SEE PAGE 410

SEE PAGE 4

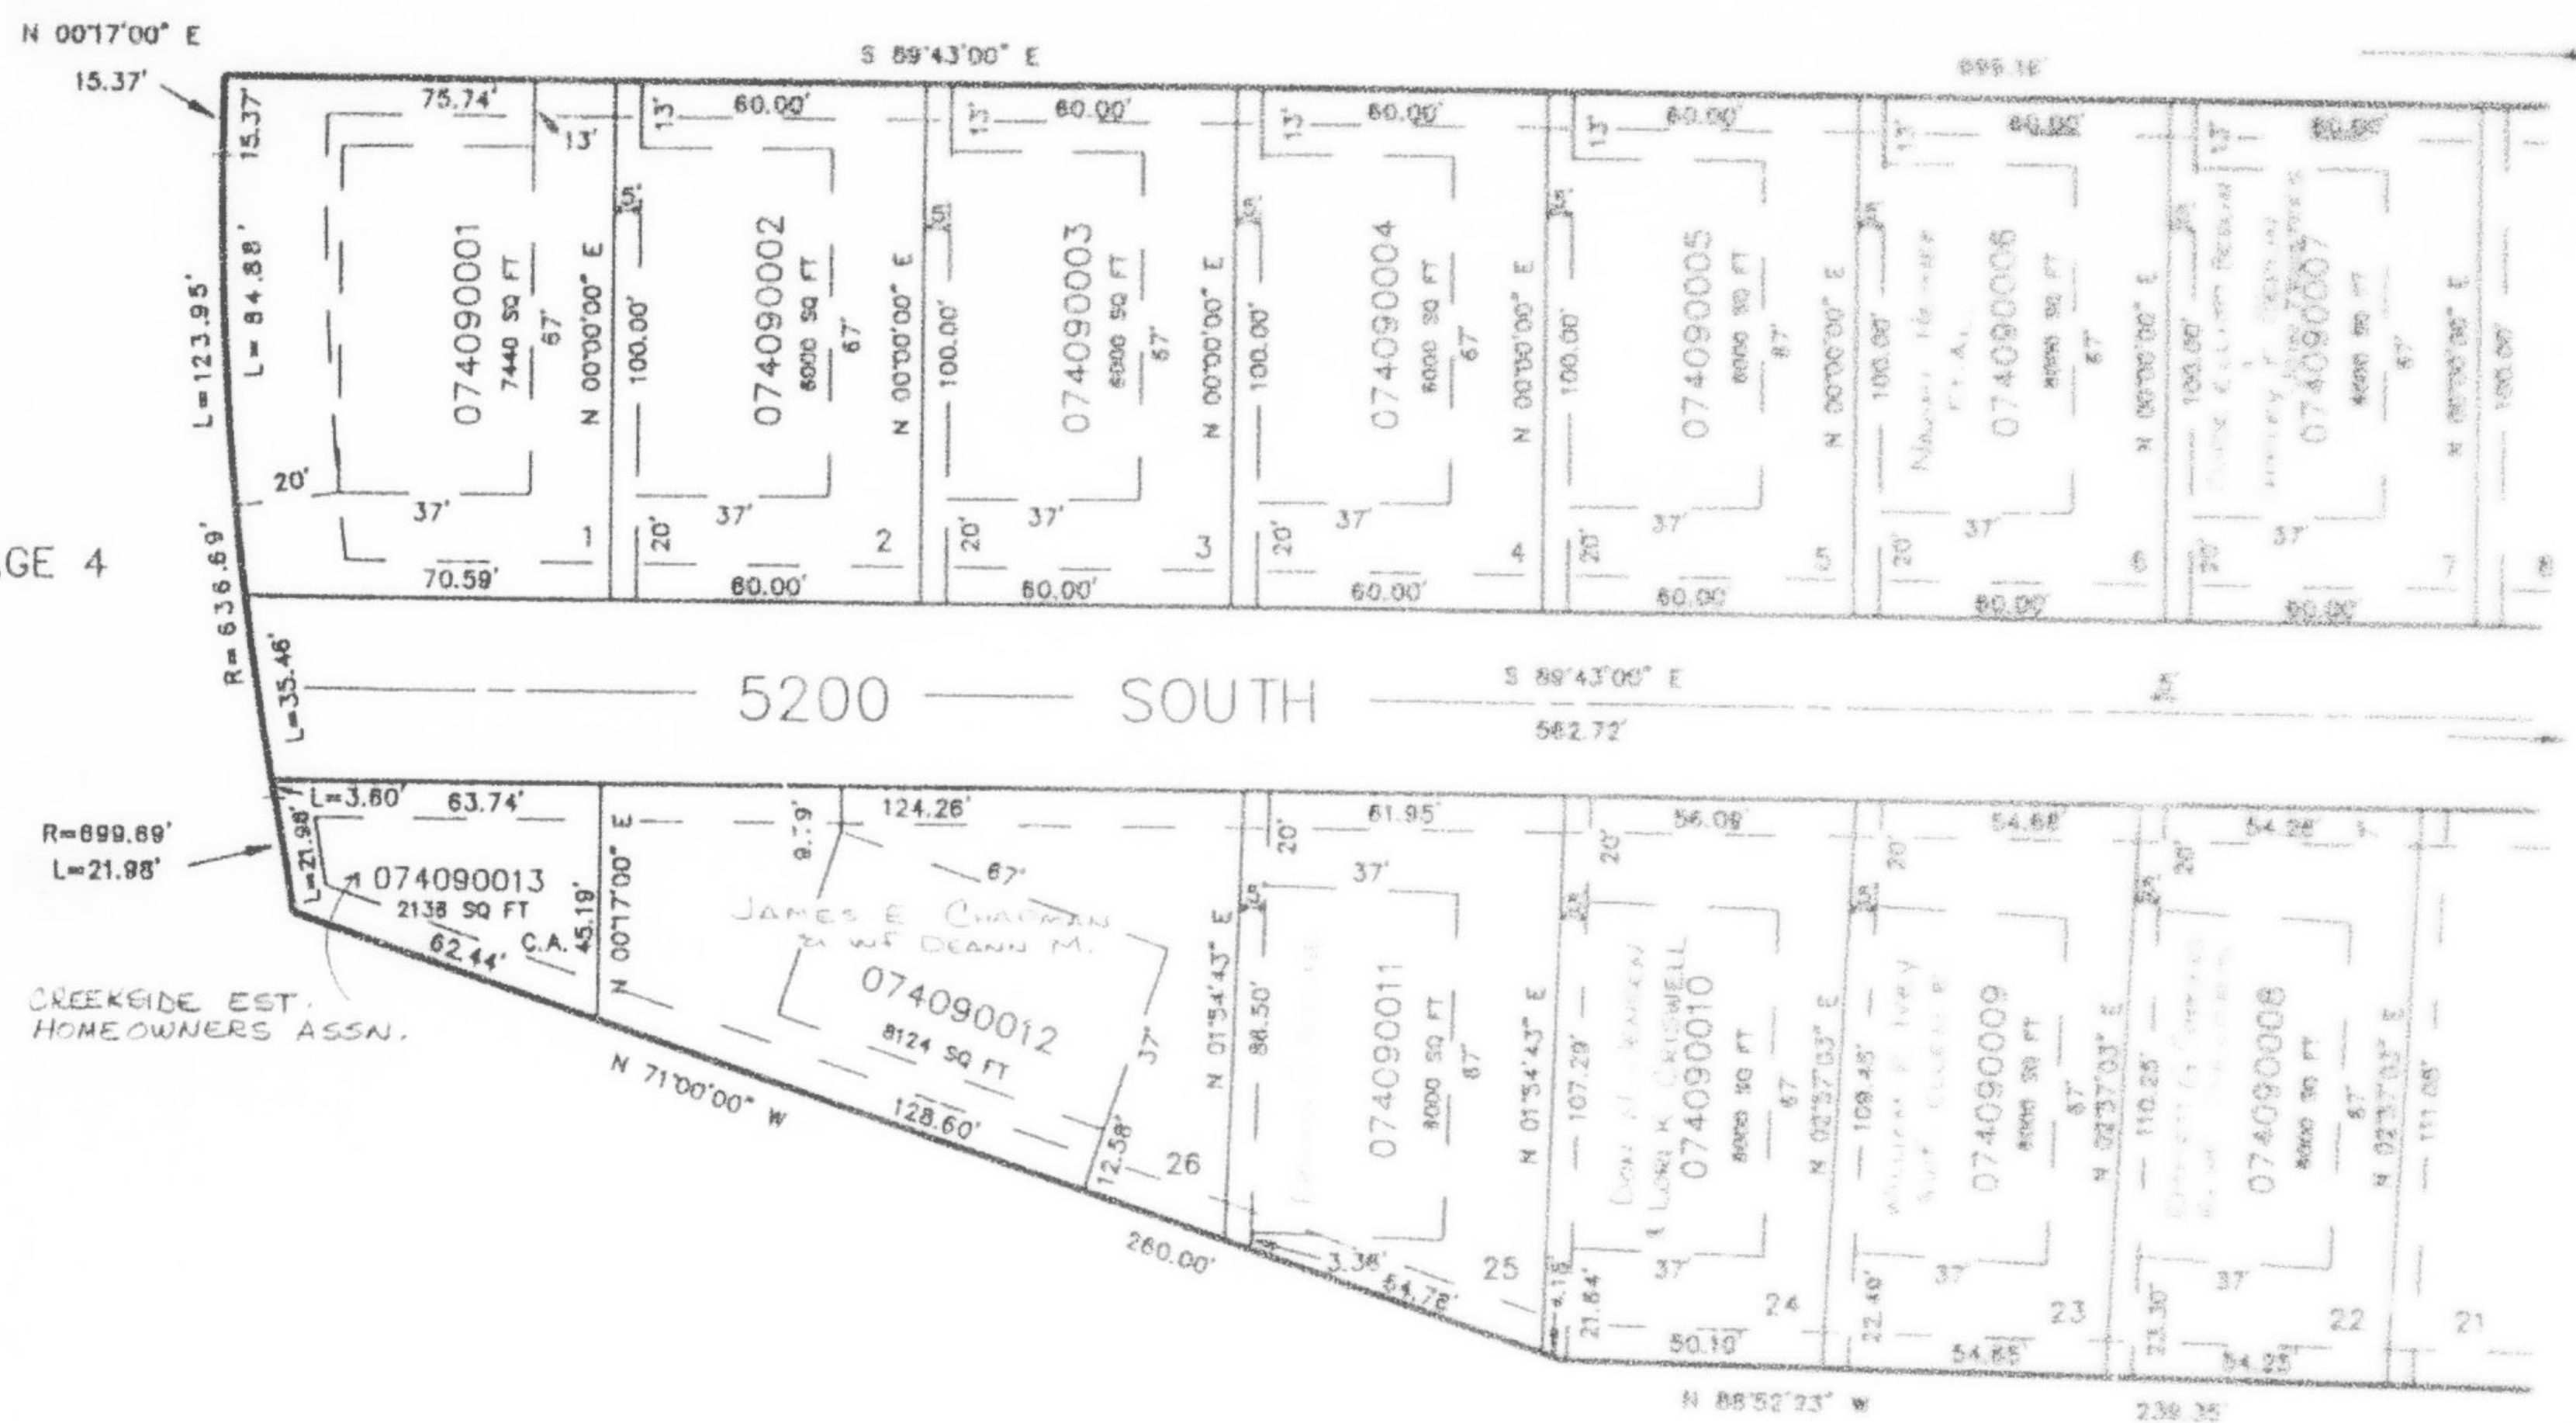

7' UTILITY & DRAINAGE EASEMENTS EACH
 SIDE OF PROPERTY LINES AS INDICATED
 BY DASHED LINES EXCEPT AS OTHERWISE
 SHOWN.

FOR COMPLETE ENG DATA SEE
 ORIGINAL DEDICATION PLAT IN
 BOOK 34, PAGE 79 OF RECORDS.