

AMENDED PLAT of CREEKSIDE ESTATES A P.R.U.D. SUBDIVISION


TAXING UNIT: 27

LOTS 1-7 & 22-26

IN SOUTH OGDEN CITY

SCALE 1" = 40'

SEE PAGE 2

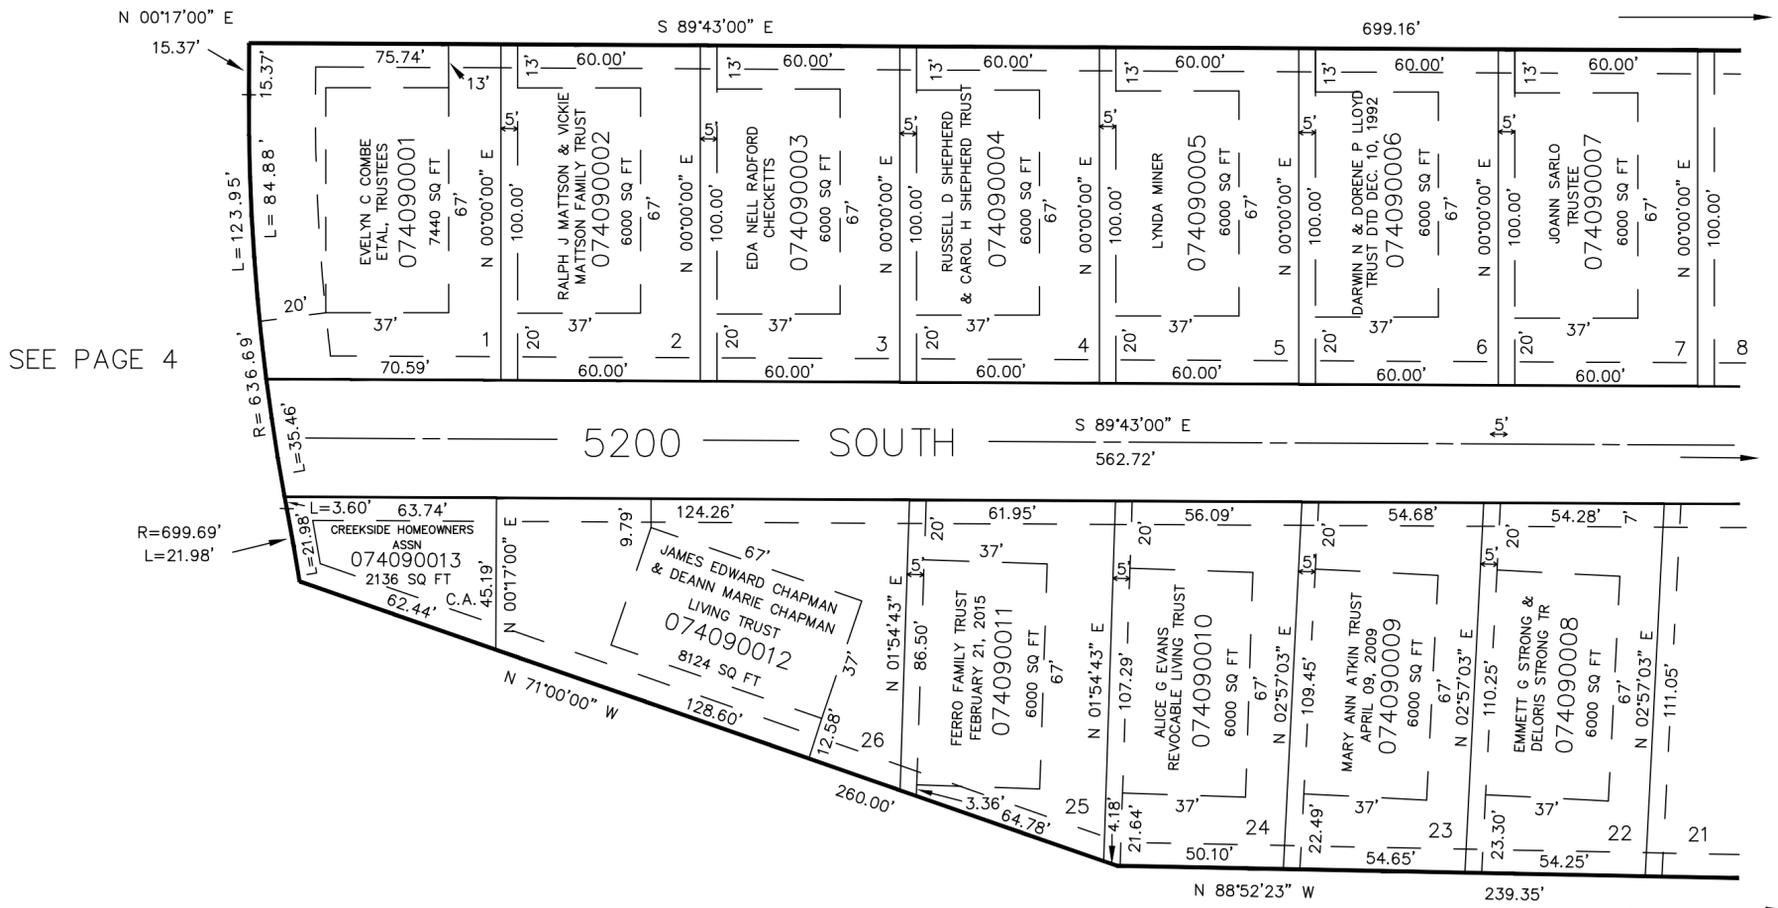

SEE PAGE 4

SEE PAGE 410

SEE PAGE 4

FOR COMPLETE ENG DATA SEE
ORIGINAL DEDICATION PLAT IN
BOOK 34, PAGE 79 OF RECORDS &
AMENDED DEDICATION PLAT IN
BOOK 39, PAGE 6 & 7 OF RECORDS.

7' UTILITY & DRAINAGE EASEMENTS EACH
SIDE OF PROPERTY LINES AS INDICATED
BY DASHED LINES EXCEPT AS OTHERWISE
SHOWN.