

AMENDED PLAT of CREEKSIDE ESTATES A P.R.U.D. SUBDIVISION

TAXING UNIT: 27

LOTS 8-21


III SOUTH OGDEN CITY

SCALE 1" = 40'

SEE PAGE 2

SEE PAGE 409

SEE PAGE 4

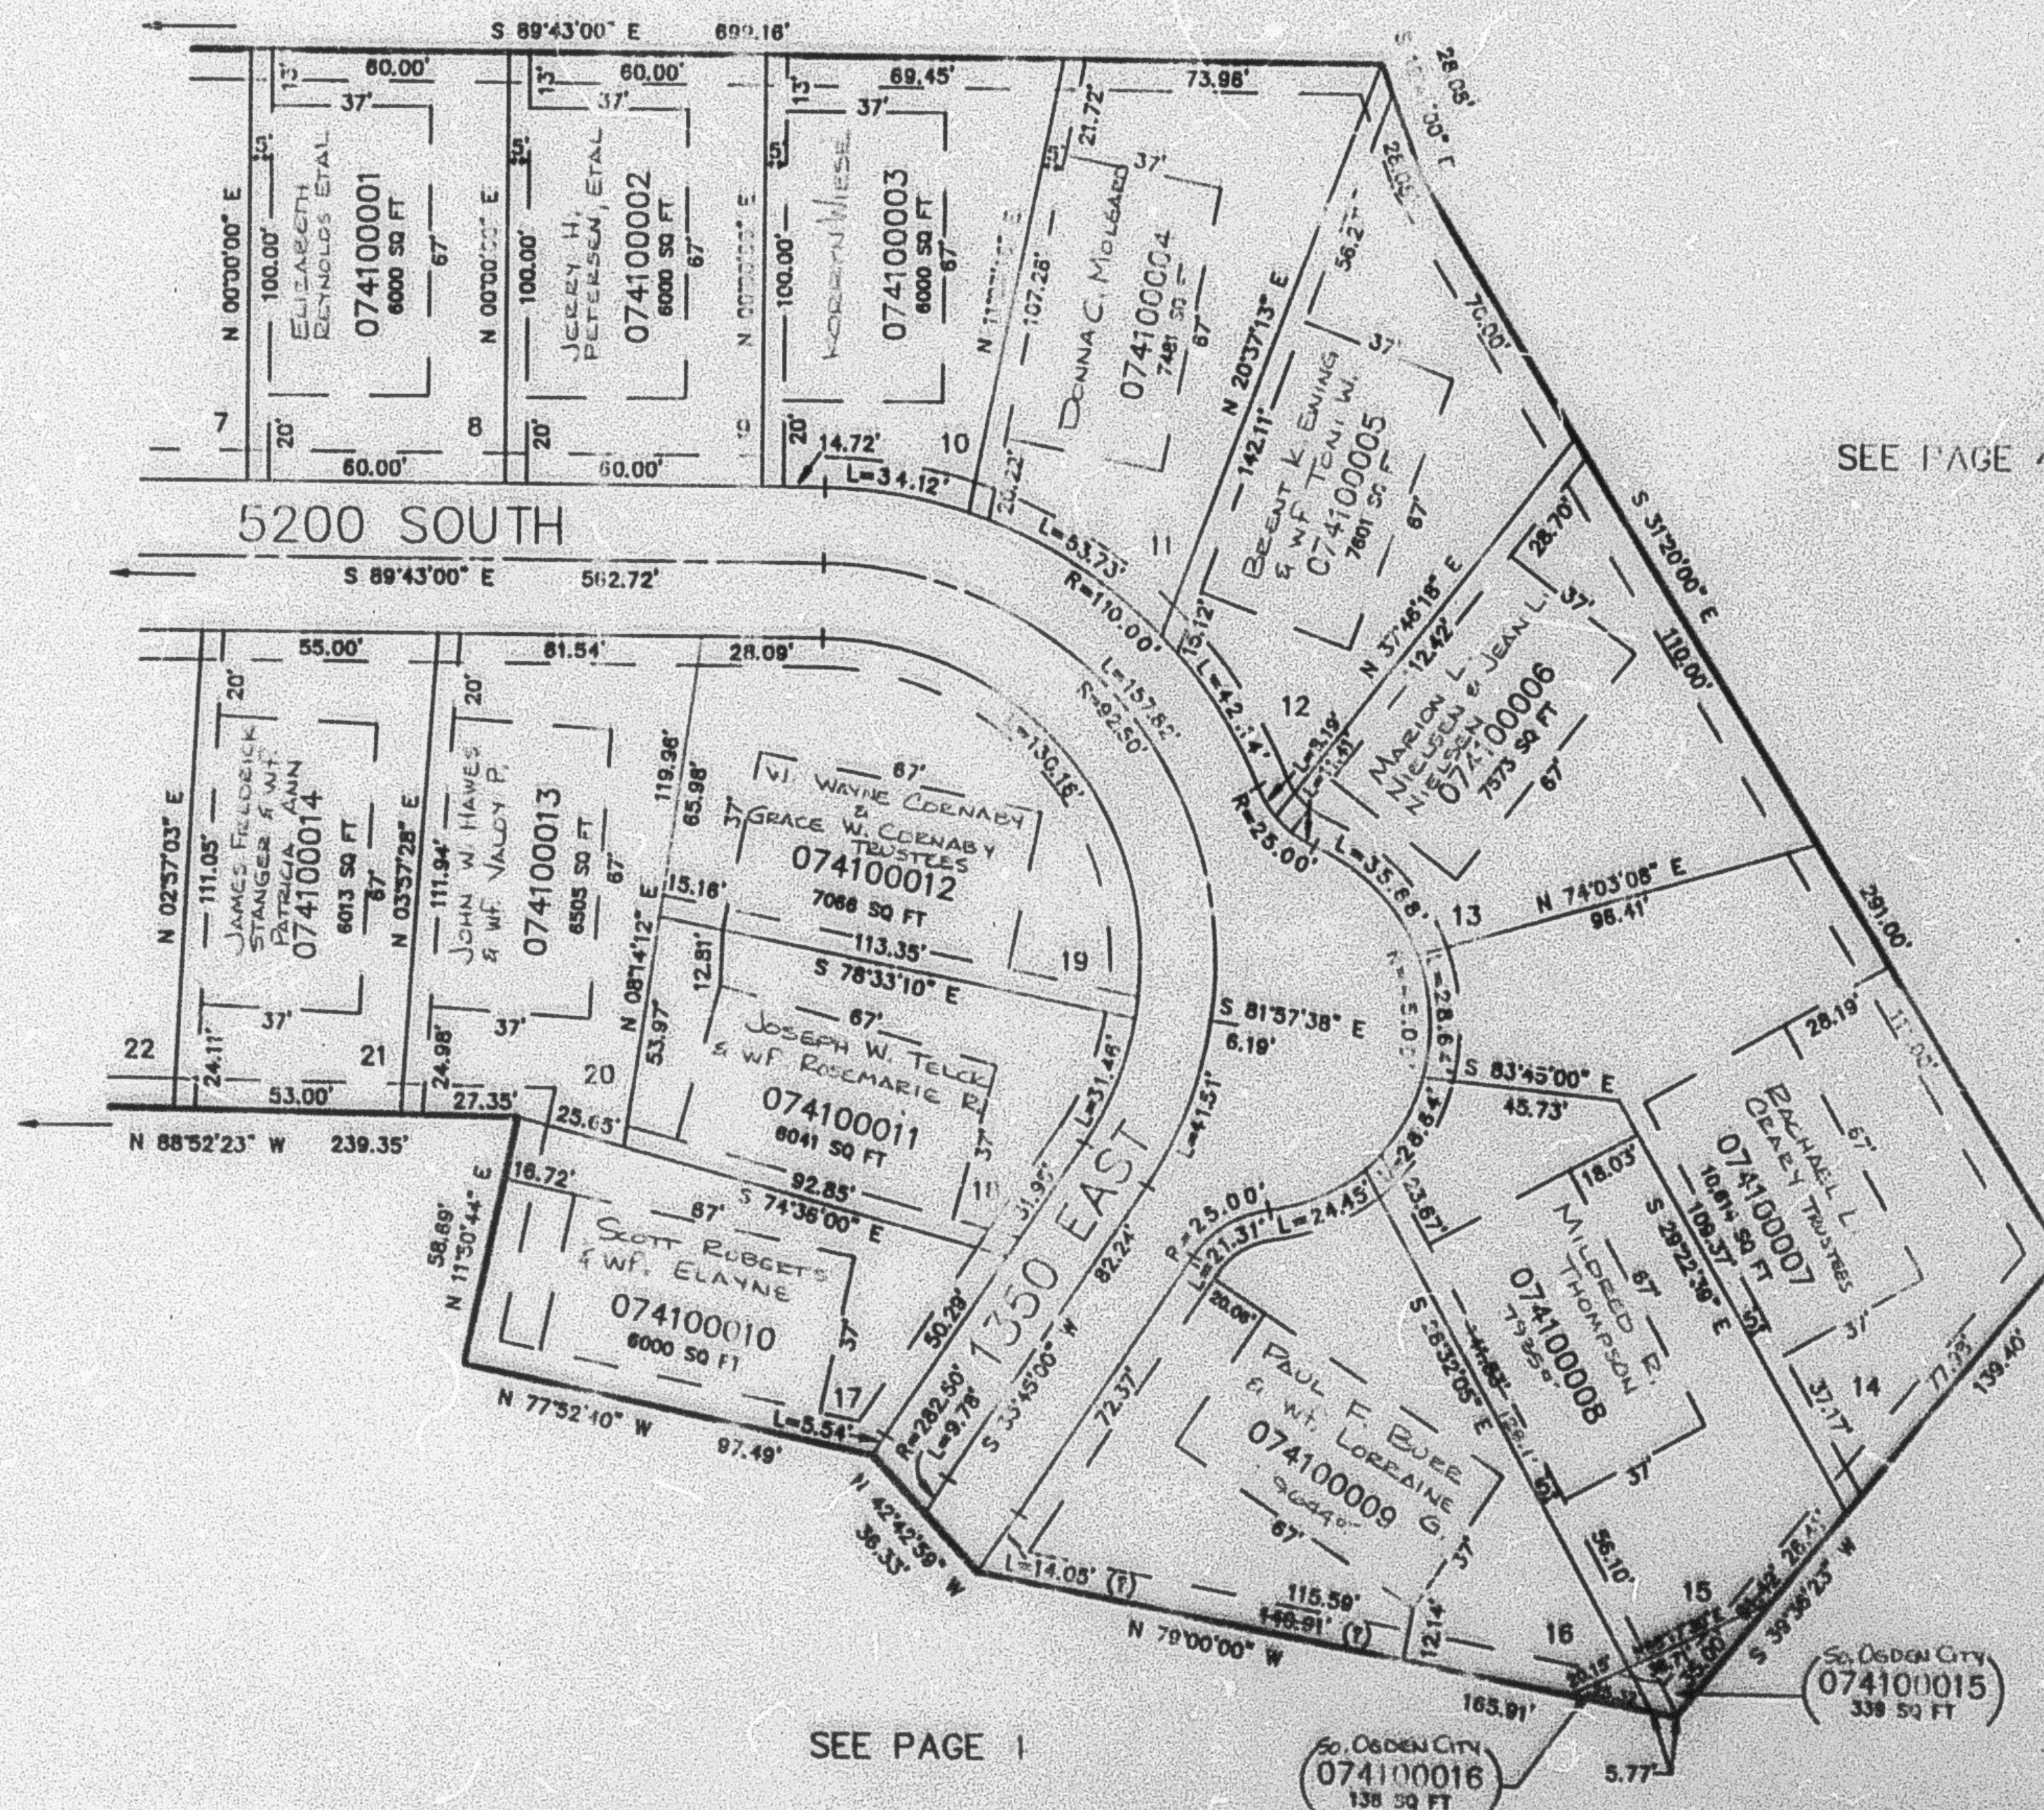

SEE PAGE 1

7' UTILITY & DRAINAGE EASEMENTS EACH
SIDE OF PROPERTY LINES AS INDICATED
BY DASHED LINES EXCEPT AS OTHERWISE
SHOWN.

FOR COMPLETE ENG DATA SEE
ORIGINAL DEDICATION PLAT IN
BOOK 34, PAGE 79 &
AM.D. DEDICATION PLAT IN
BOOK 39, PAGES 6 & 7 OF RECORDS.

CORRECTION AFFIDAVIT RECORDED
NOV-20-92, BOOK 1644 PAGE 2935

KST 11-92