

PART OF THE NE.1/4, SEC. 21, T.5N., R.1W., &
PART OF THE SE.1/4, SEC. 16, T.5N., R.1W., S.L.B. & M.
CHIMNEY HILL RIDGE PRUD, PHASE III


TAXING UNIT: 27

IN SOUTH OGDEN CITY

SCALE 1" = 30'

SEE PAGE 47

SEE PAGE 404

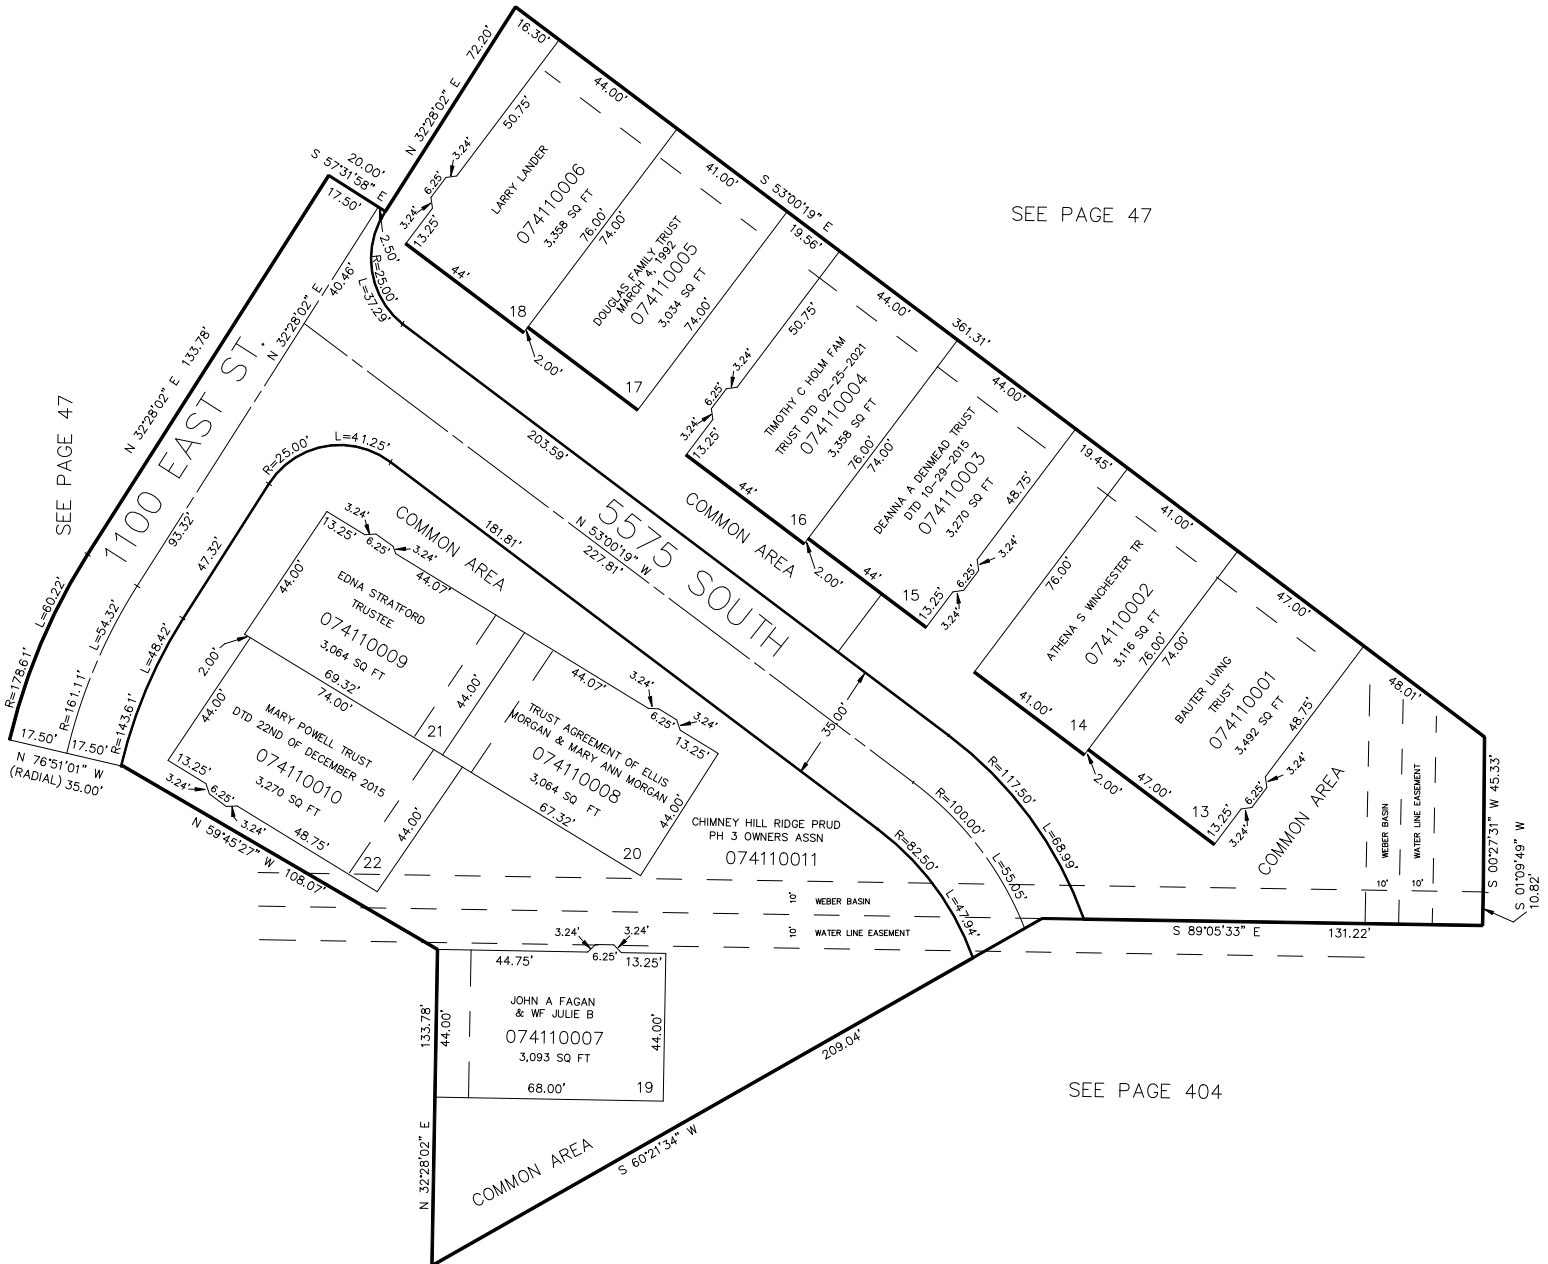

10' WEBER BASIN WATER LINE EASEMENTS
AS INDICATED BY DASHED LINES.
ALSO, 10' SUBDIVISION IRRIGATION EASEMENTS
AT ENDS OF CONDOMINIUM UNITS AS SHOWN
BY DASHED LINES.

FOR COMPLETE ENG DATA SEE
ORIGINAL DEDICATION PLAT IN
BOOK 34, PAGE 80 OF RECORDS.

FOR TAX PURPOSES ONLY

KBR 11-92