

PART OF THE N.W. 1/4 SEC. 14,
AND PART OF THE N.E. 1/4 SEC. 15, T.5N., R.1W., S.L.B. & M.
HIDDEN SHADOW ESTATES NO. 1


IN OGDEN CITY

SCALE 1" = 100'

TAXING UNIT: 25

EXCEPT WHERE OTHERWISE SHOWN
ALL LOTS OWNED BY BUXTON INC.

SEE PAGE 12

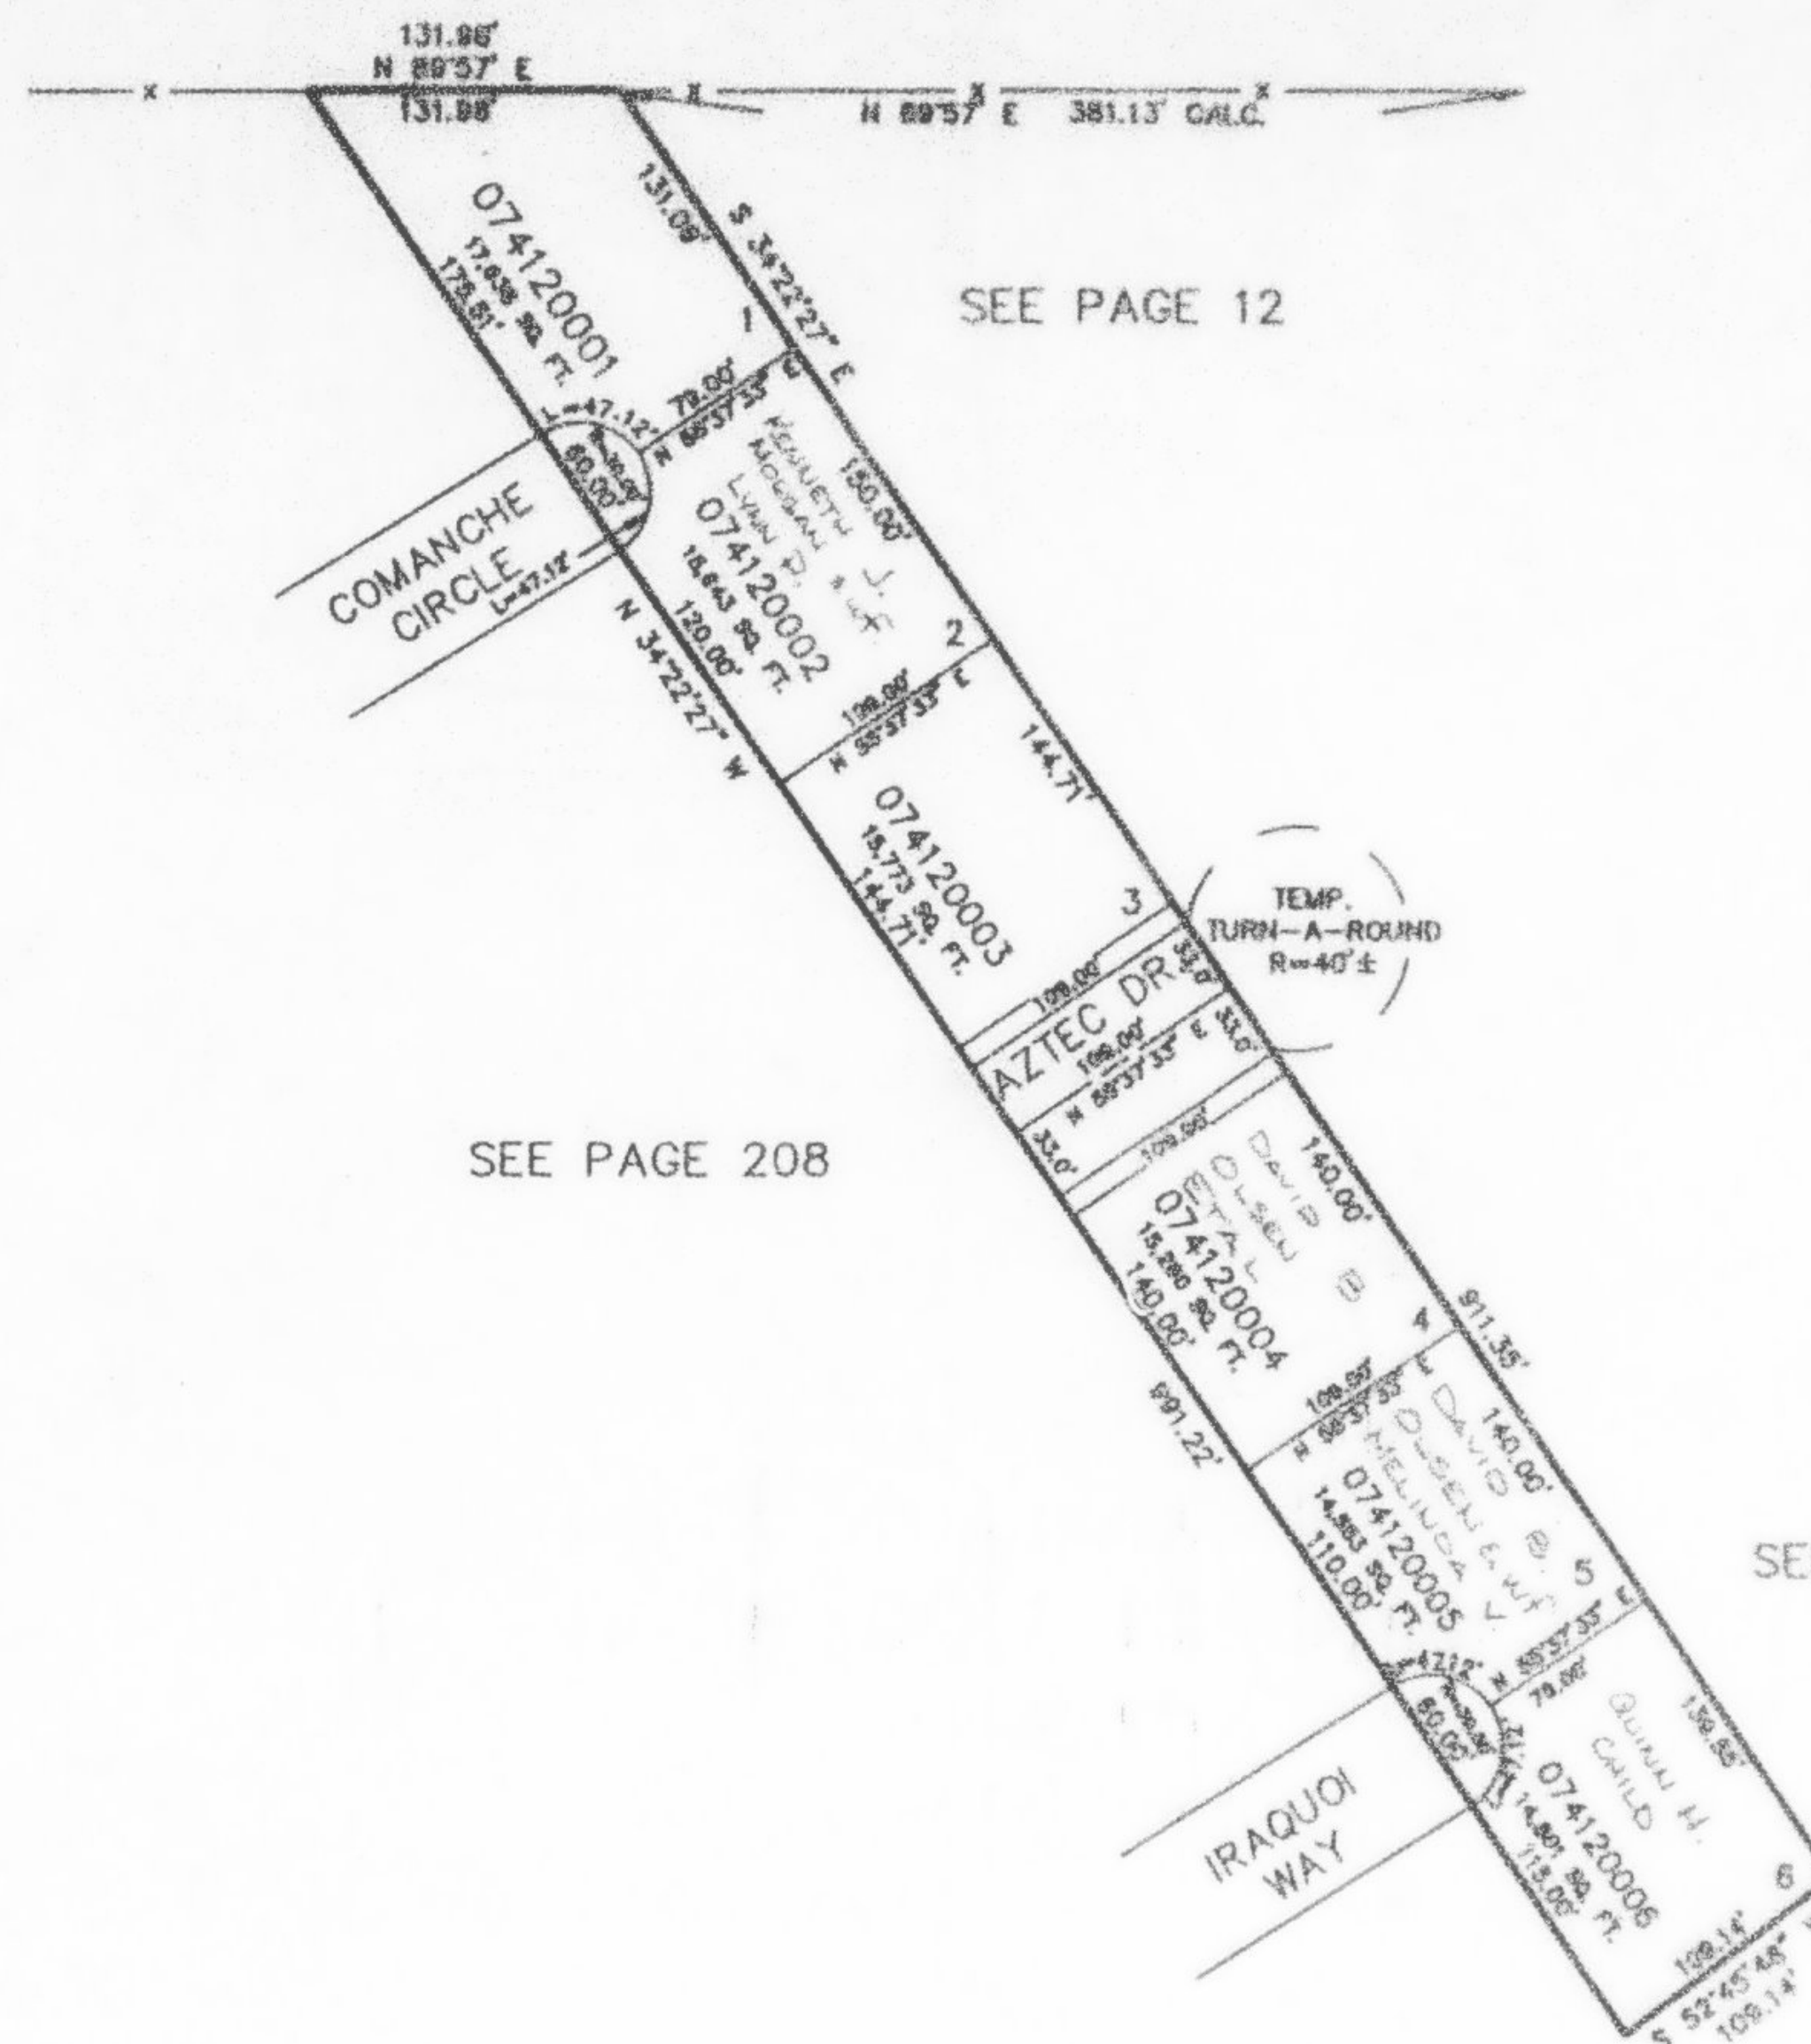

10' UTILITY & DRAINAGE EASEMENTS EACH
SIDE OF PROPERTY LINES AS INDICATED
BY DASHED LINES EXCEPT AS OTHERWISE
SHOWN.

FOR COMPLETE ENG DATA SEE
ORIGINAL DEDICATION PLAT IN
BOOK 34, PAGE 81 OF RECORDS.