


PART OF THE NW.1/4, OF SEC. 14 & PART OF THE NE.1/4 OF SEC. 15, .5N., R.1W., S.L.B. & M.
HIDDEN SHADOW ESTATES NO. 1

IN OGDEN CITY
SCALE 1" = 60'

TAXING UNIT: 25 SEE PAGE 12

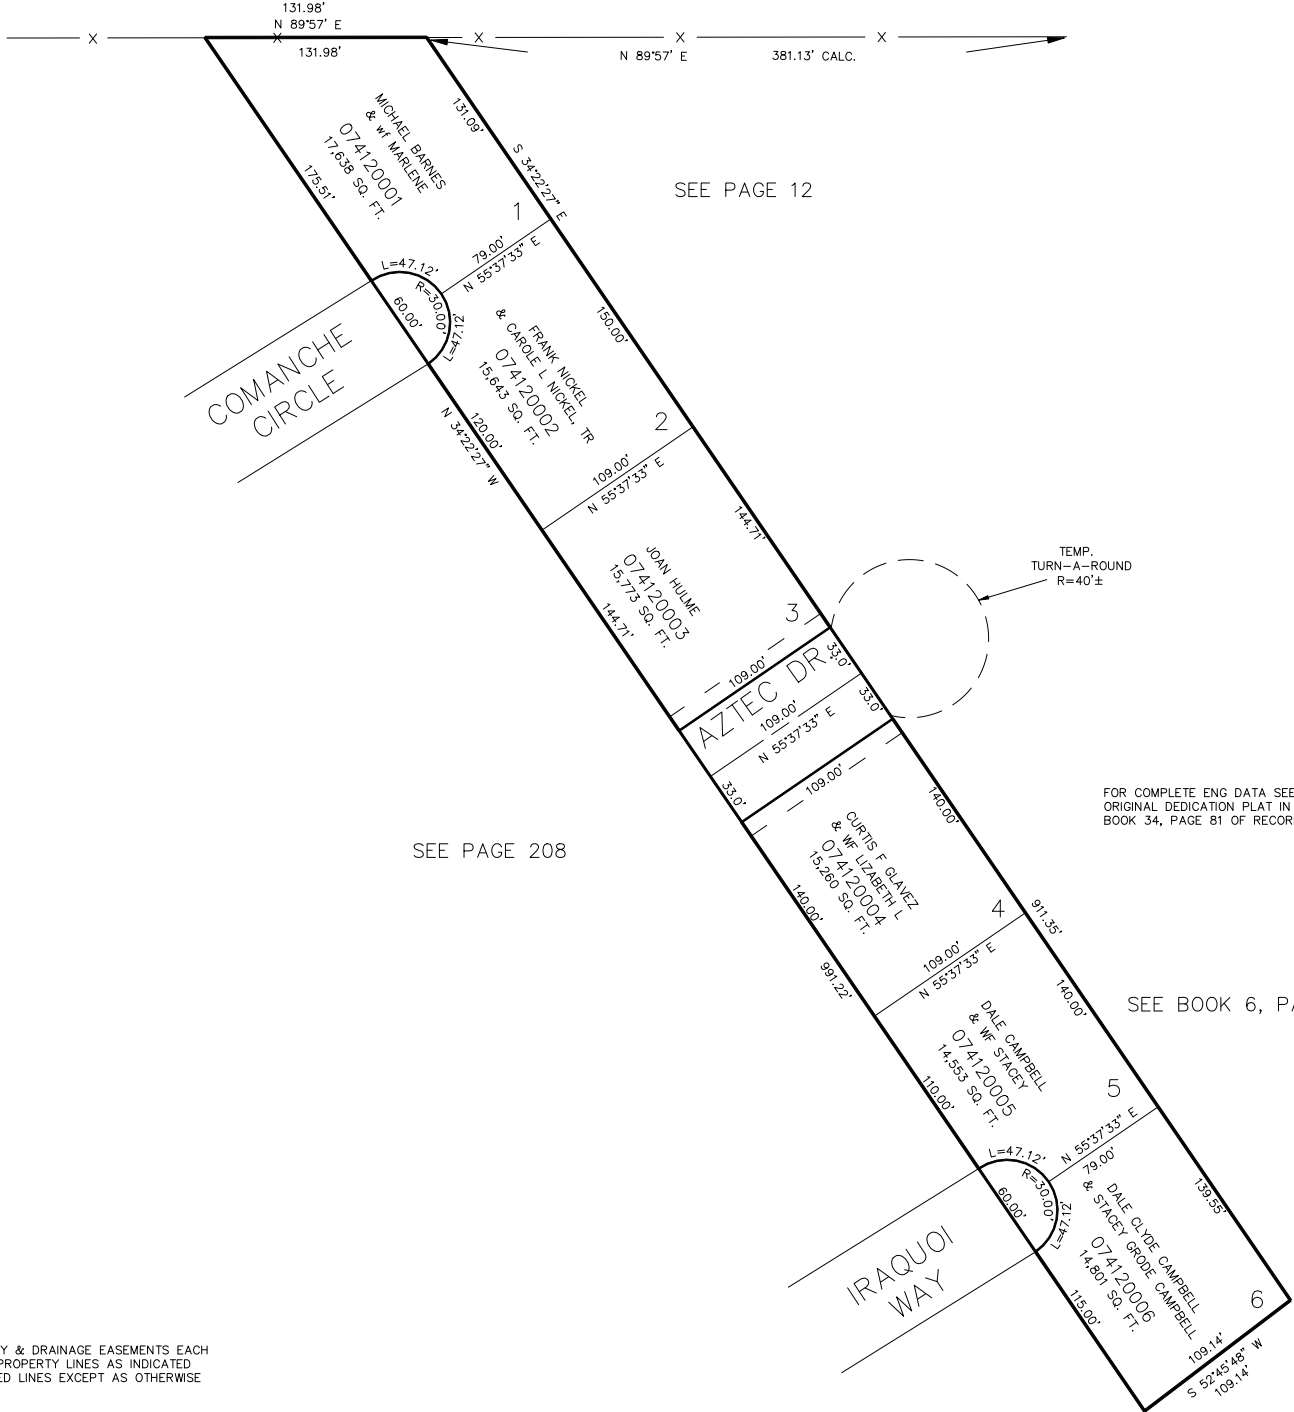

SEE PAGE 12

SEE PAGE 208

FOR COMPLETE ENG DATA SEE ORIGINAL DEDICATION PLAT IN BOOK 34, PAGE 81 OF RECORDS.

SEE BOOK 6, PAGE 121

10' UTILITY & DRAINAGE EASEMENTS EACH SIDE OF PROPERTY LINES AS INDICATED BY DASHED LINES EXCEPT AS OTHERWISE SHOWN.