

PART OF THE N.W. 1/4, SEC. 27, T.5N., R.W., S.L.B. & M.
NELMOY PROPERTY SUBDIVISION PHASE NO. 3

414

IN UTAH TOWN


SCALE 1" = 50'

TAXING UNIT: 55

EXCEPT WHERE OTHERWISE SHOWN
ALL LOTS OWNED BY
NELMOY PROPERTY INC.

SEE PAGE 387

SEE PAGE 106

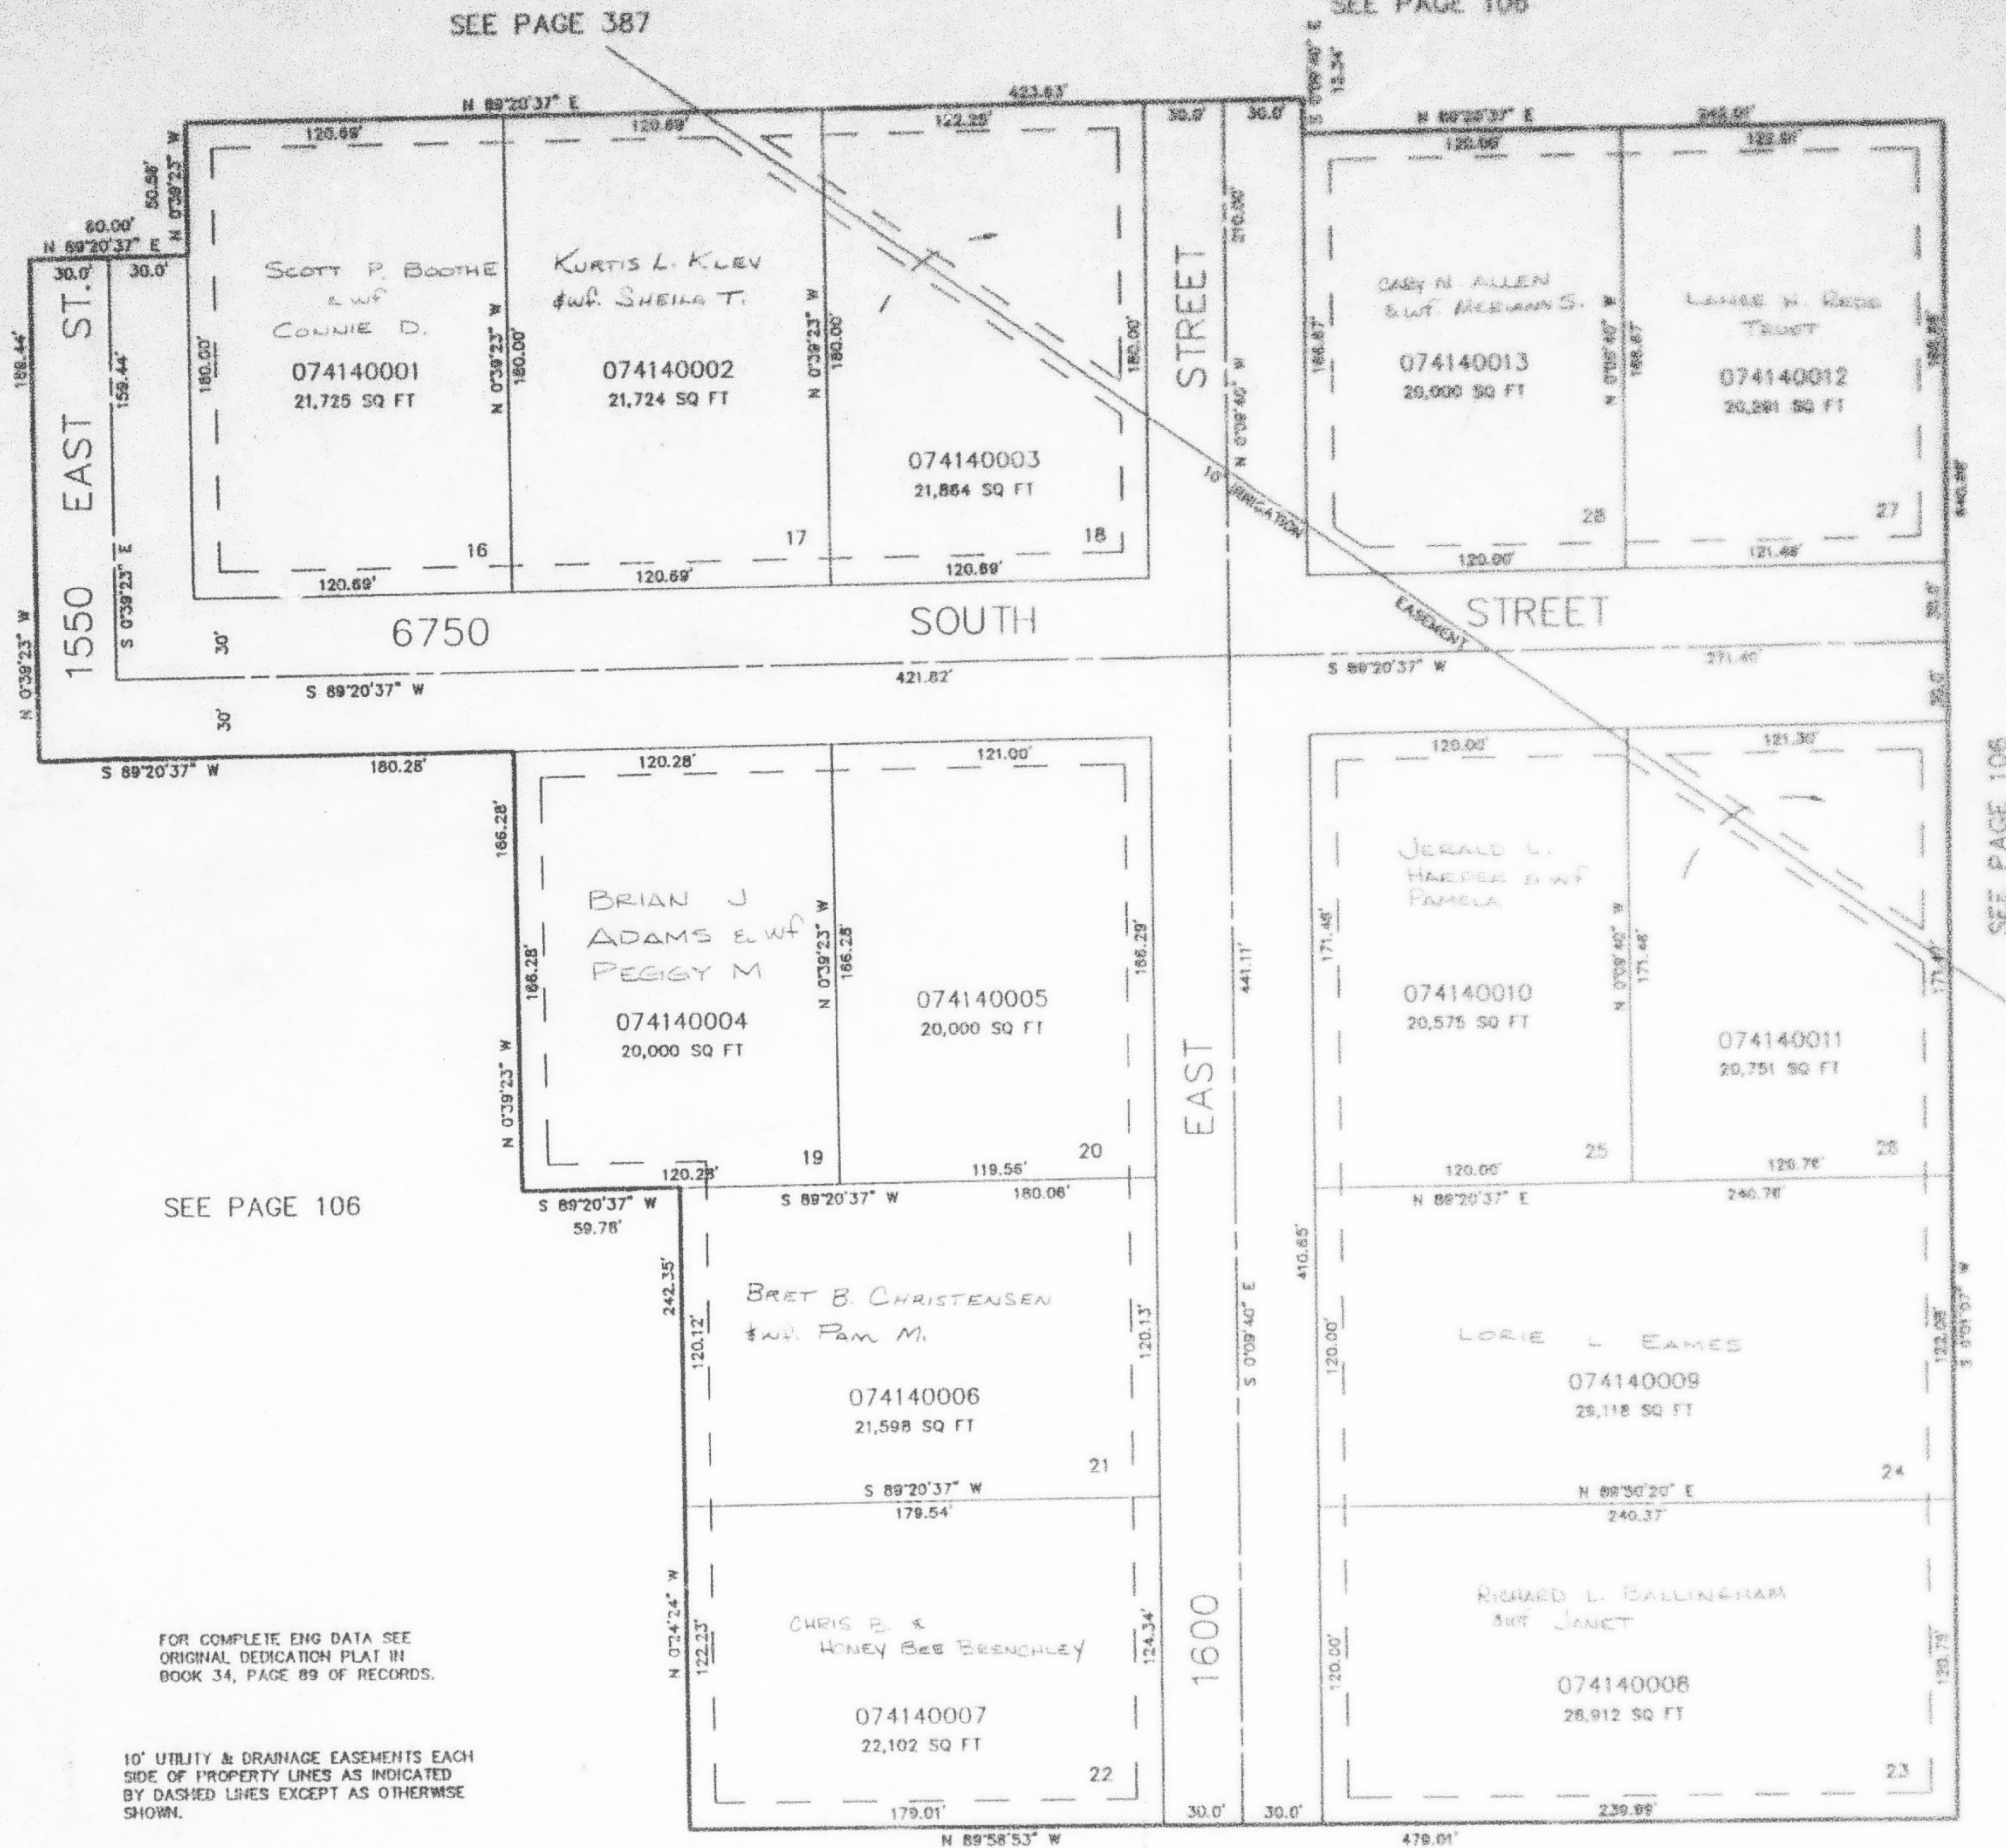

SEE PAGE 106

FOR COMPLETE ENG DATA SEE
ORIGINAL DEDICATION PLAT IN
BOOK 34, PAGE 89 OF RECORDS.

10' UTILITY & DRAINAGE EASEMENTS EACH
SIDE OF PROPERTY LINES AS INDICATED
BY DASHED LINES EXCEPT AS OTHERWISE
SHOWN.

SEE PAGE 106

SEE PAGE 106