

PART OF THE SE 1/4, SEC. 16, T.5N., R.1W., S.L.B. & M.
PARKVIEW SUBDIVISION

IN SOUTH OGDEN CITY

TAXING UNIT: 27


SCALE 1" = 50'

416

NOTE: SEE DEDICATION PLAT
 FOR ALLOWABLE BUILDING
 AREAS. SETBACK REQUIREMENTS.

SEE PAGE 47

SEE PAGE 47

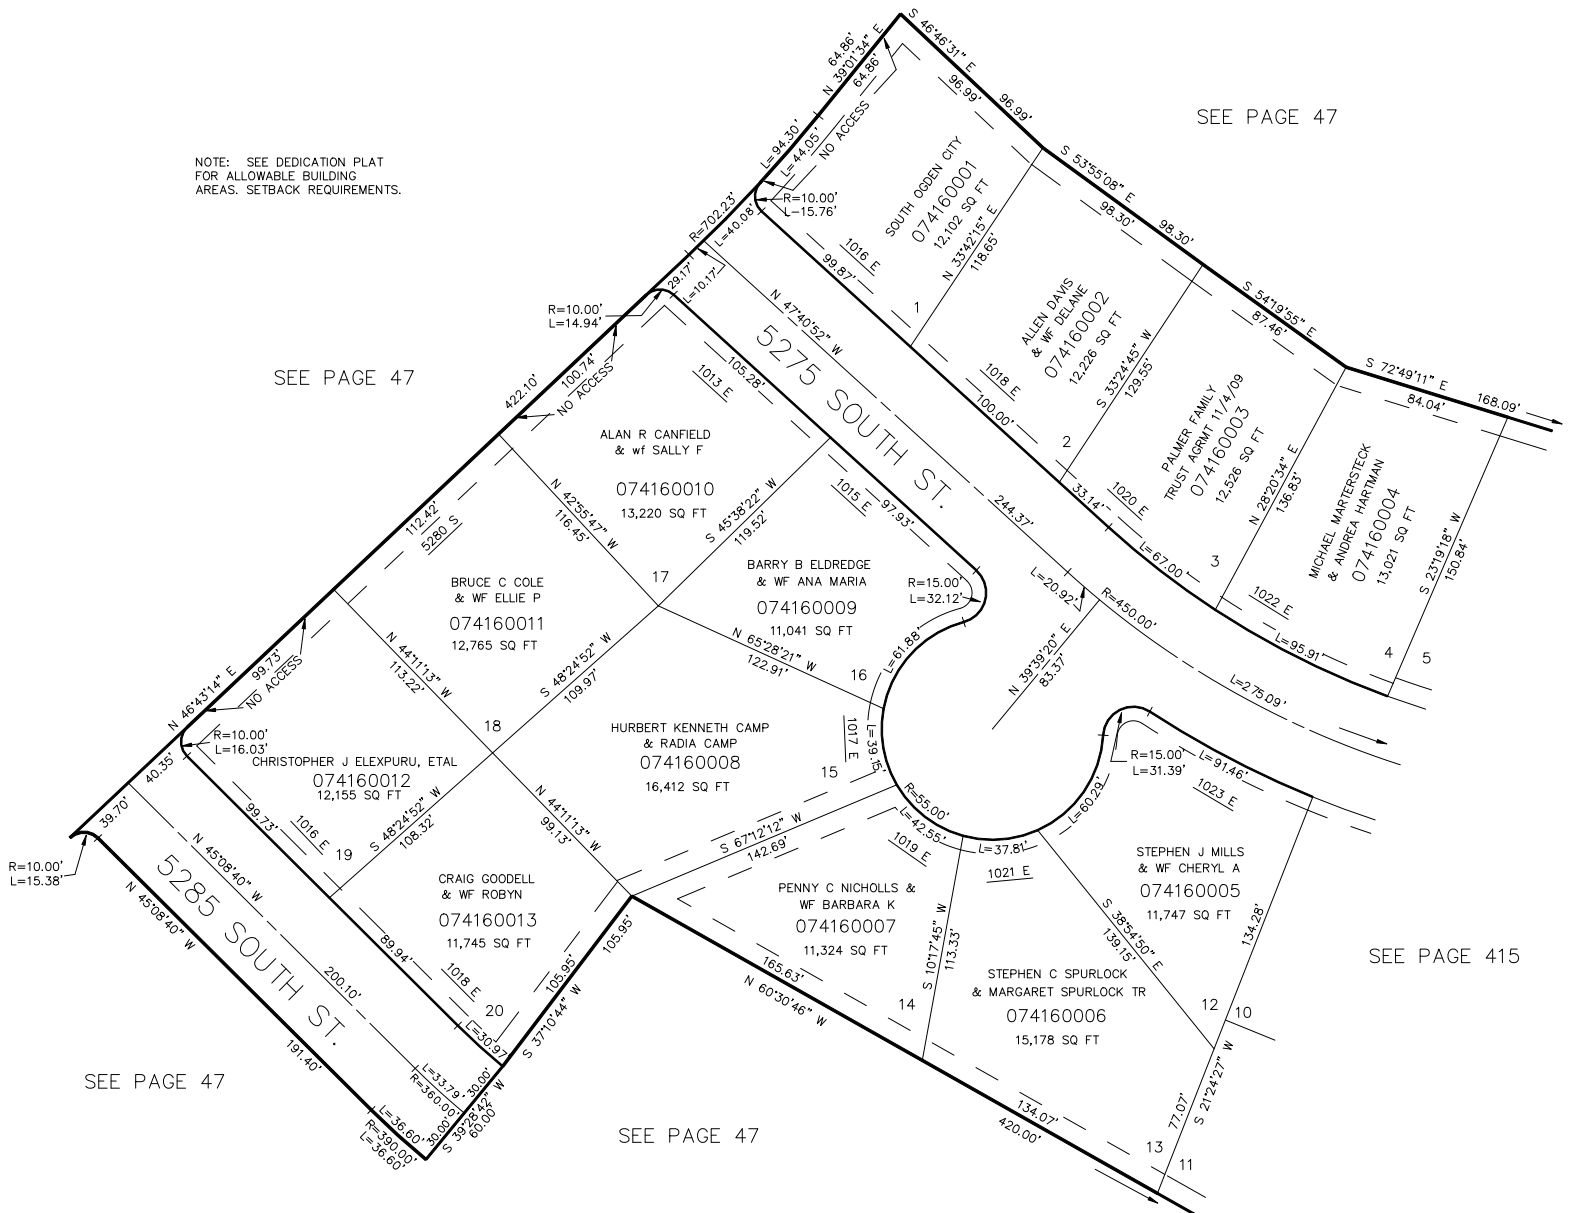

SEE PAGE 415

SEE PAGE 47

SEE PAGE 47

10' UTILITY EASEMENTS ON REAR & SIDES
 OF LOTS; 7' EASEMENTS ALONG FRONTS
 OF LOTS AS INDICATED BY DASHED LINES.
 ALL EASEMENTS TO BE USED FOR ALL
 PUBLIC UTILITIES.

FOR COMPLETE ENG DATA SEE
 ORIGINAL DEDICATION PLAT IN
 BOOK 34, PAGE 94 OF RECORDS.