

PART OF THE SE 1/4, SEC. 16, T.5N., R.1W., S.L.B. & M.

416

PARKVIEW SUBDIVISION

IN SOUTH OGDEN CITY


TAXING UNIT: 27

SCALE 1" = 50'

NOTE: SEE DEDICATION PLAT
FOR ALLOWABLE BUILDING
AREAS. SETBACK REQUIREMENTS.

SEE PAGE 47

SEE PAGE 47

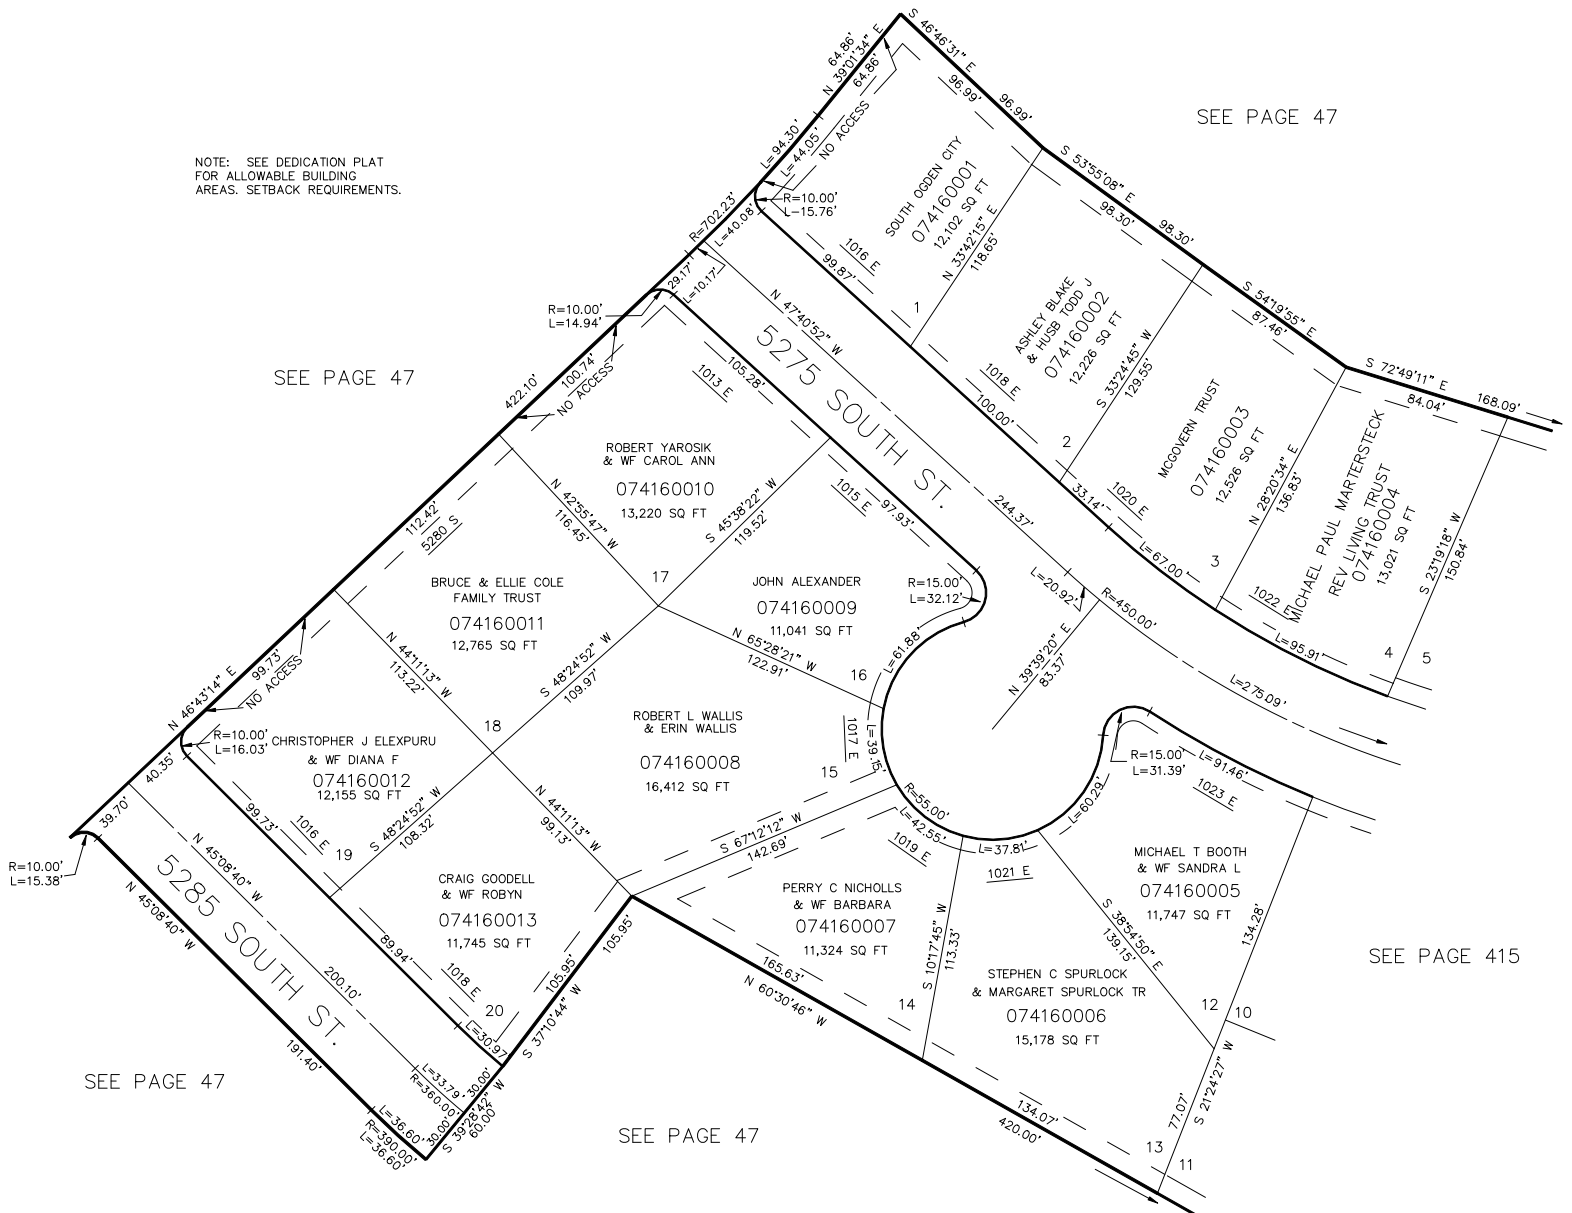

SEE PAGE 415

10' UTILITY EASEMENTS ON REAR & SIDES
OF LOTS; 7' EASEMENTS ALONG FRONTS
OF LOTS AS INDICATED BY DASHED LINES.
ALL EASEMENTS TO BE USED FOR ALL
PUBLIC UTILITIES.

FOR COMPLETE ENG DATA SEE
ORIGINAL DEDICATION PLAT IN
BOOK 34, PAGE 94 OF RECORDS.

FOR TAX PURPOSES ONLY

JAB 12-92