

PART OF THE N.E. 1/4 OF SECTION 16, T.5N., R.1W., S.L.B. & M.

418

ROLLING OAKS SUBDIVISION NO. 6

IN OGDEN CITY

SCALE 1" = 50'

TAXING UNIT: 25

EXCEPT WHERE OTHERWISE SHOWN

ALL LOTS ARE OWNED BY SALT LAKE INVESTMENT CO.


SEE PAGE 379

SEE PAGE

396

SEE PAGE

391

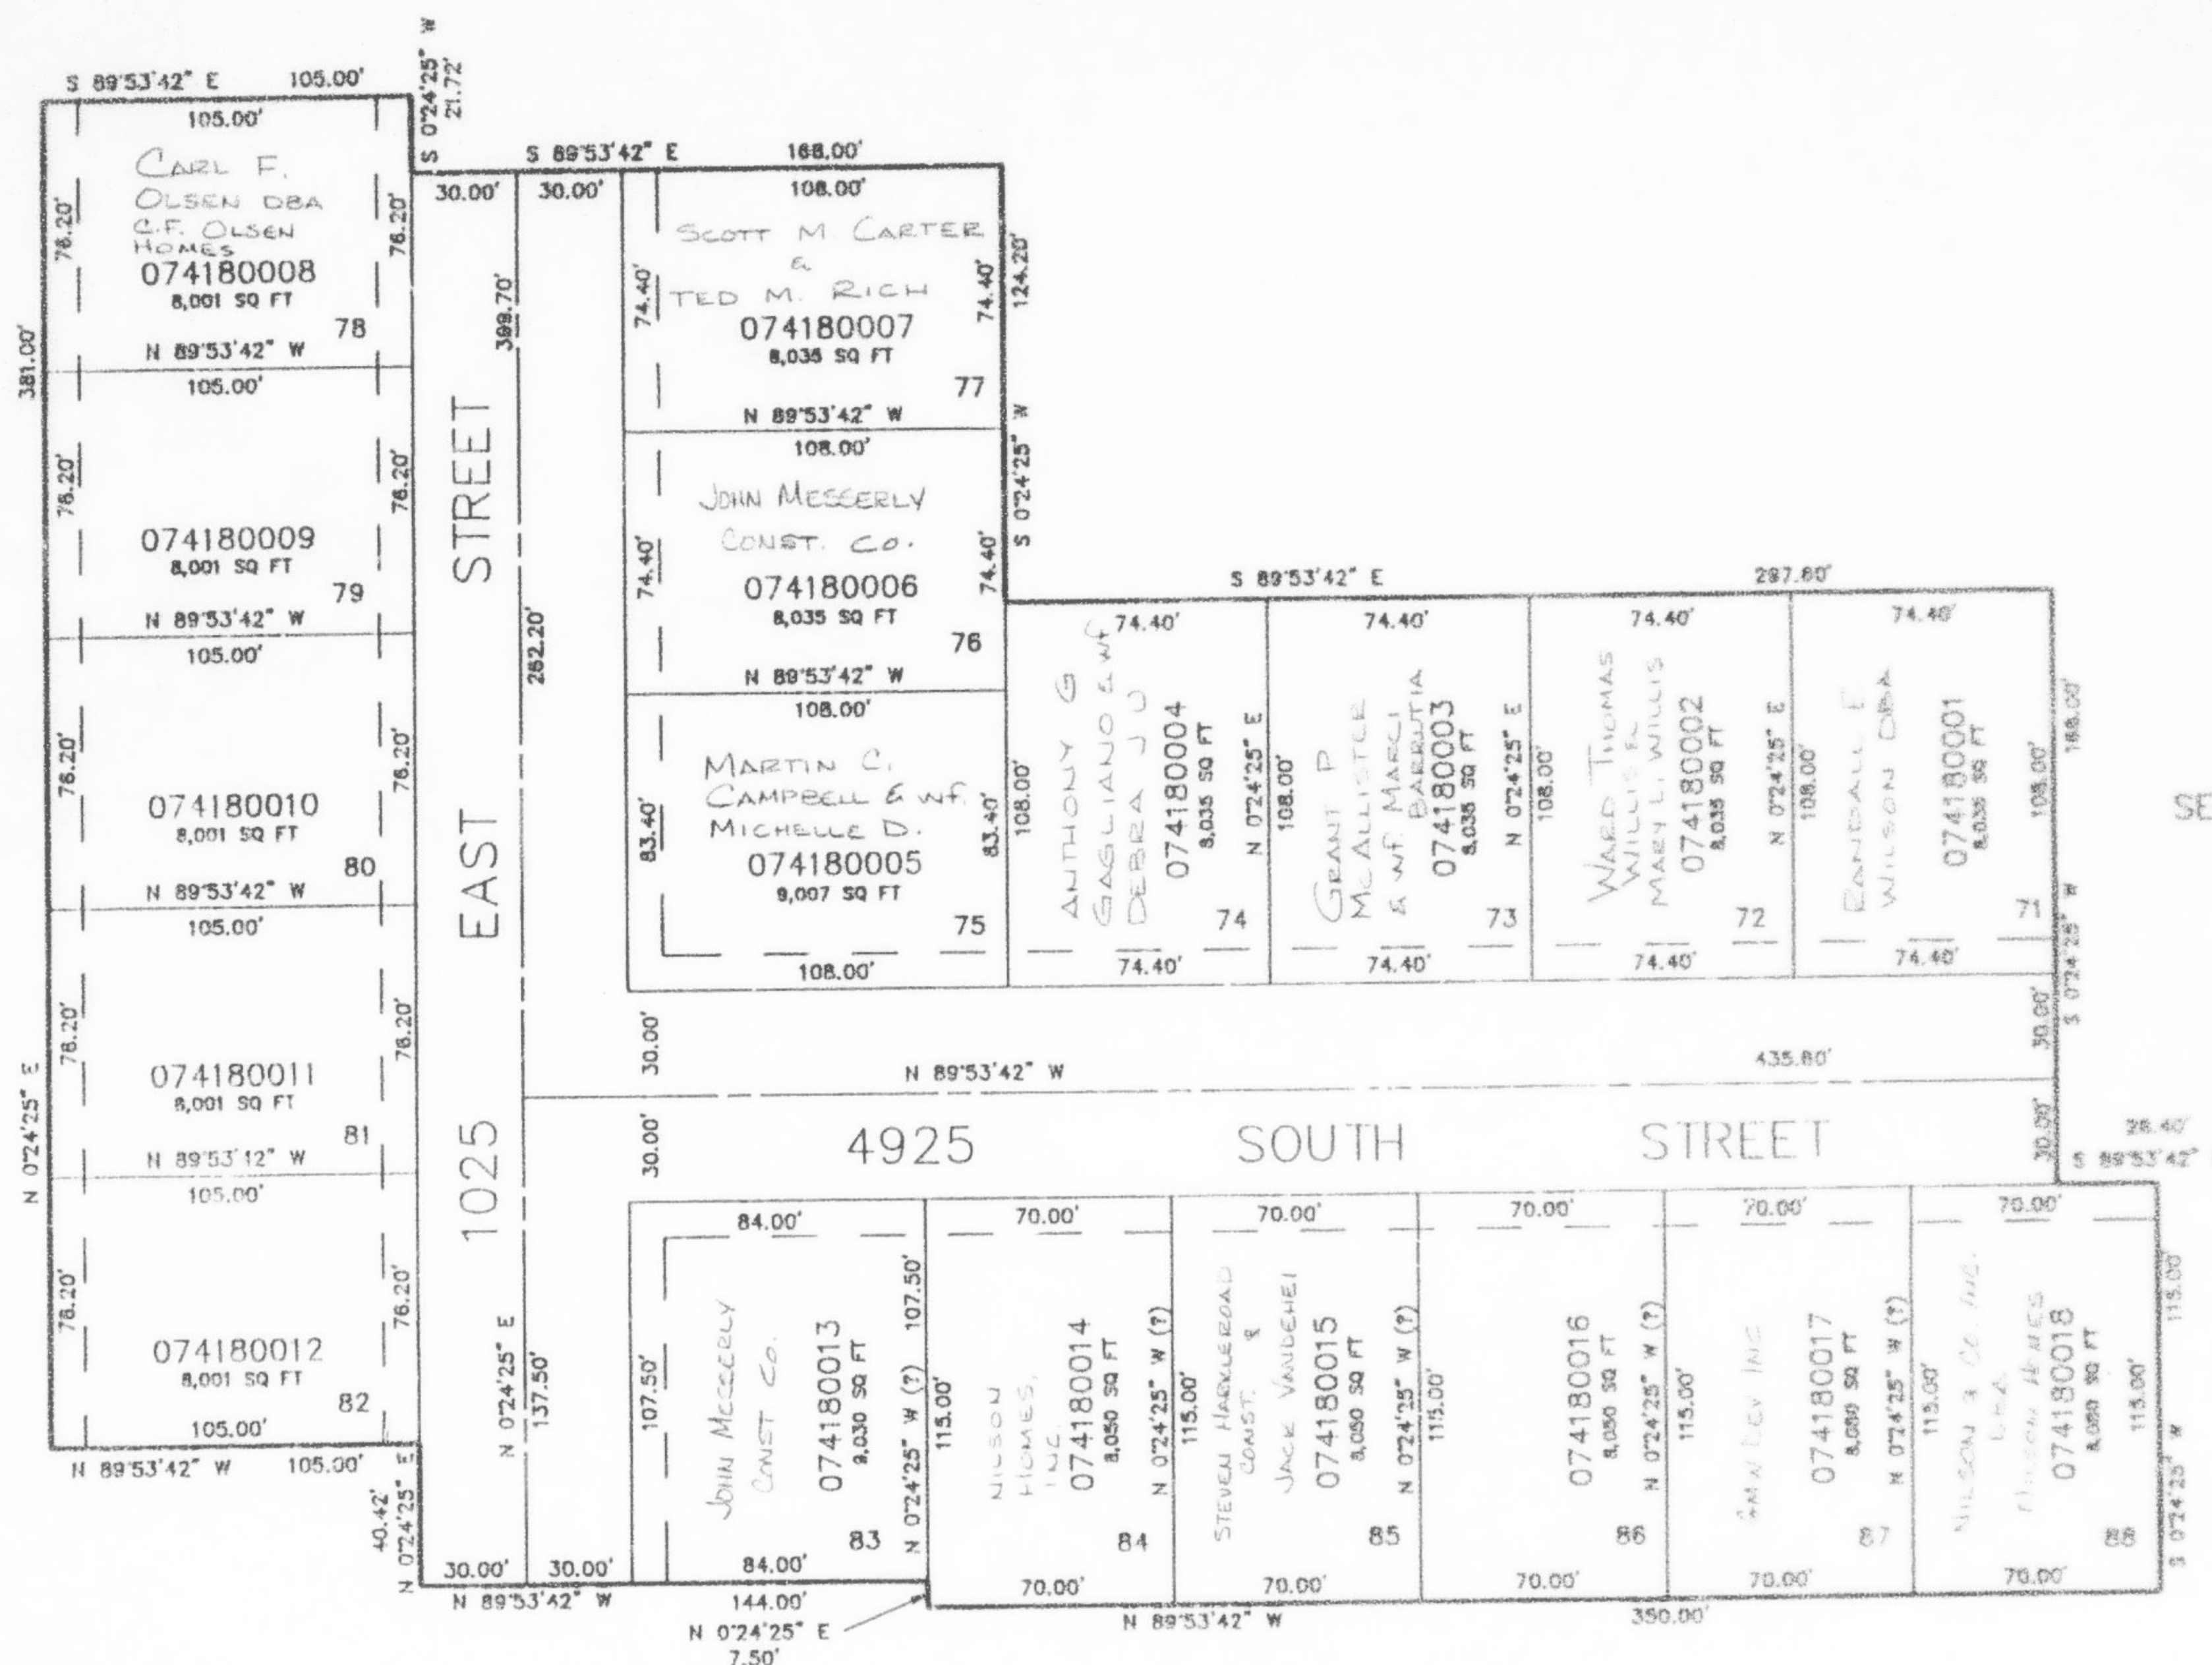

SEE PAGE 15-2

10' UTILITY & DRAINAGE EASEMENTS EACH SIDE OF PROPERTY LINES AS INDICATED BY DASHED LINES EXCEPT AS OTHERWISE SHOWN.

FOR COMPLETE ENG DATA SEE ORIGINAL DEDICATION PLAT IN BOOK 35, PAGE 13 OF RECORDS.