

PART OF S.E. 1/4, SEC. 22 & S.W. 1/4, SEC 23, T.5N., R.1W., S.L.B. & M.
HIGHLANDS BLUFF ESTATES SUBDIVISION - PHASE 6

IN WEBER COUNTY


SCALE 1" = 40'

TAXING UNIT: 159

SEE PAGE 421

SEE PAGE 421

SEE PAGE 398

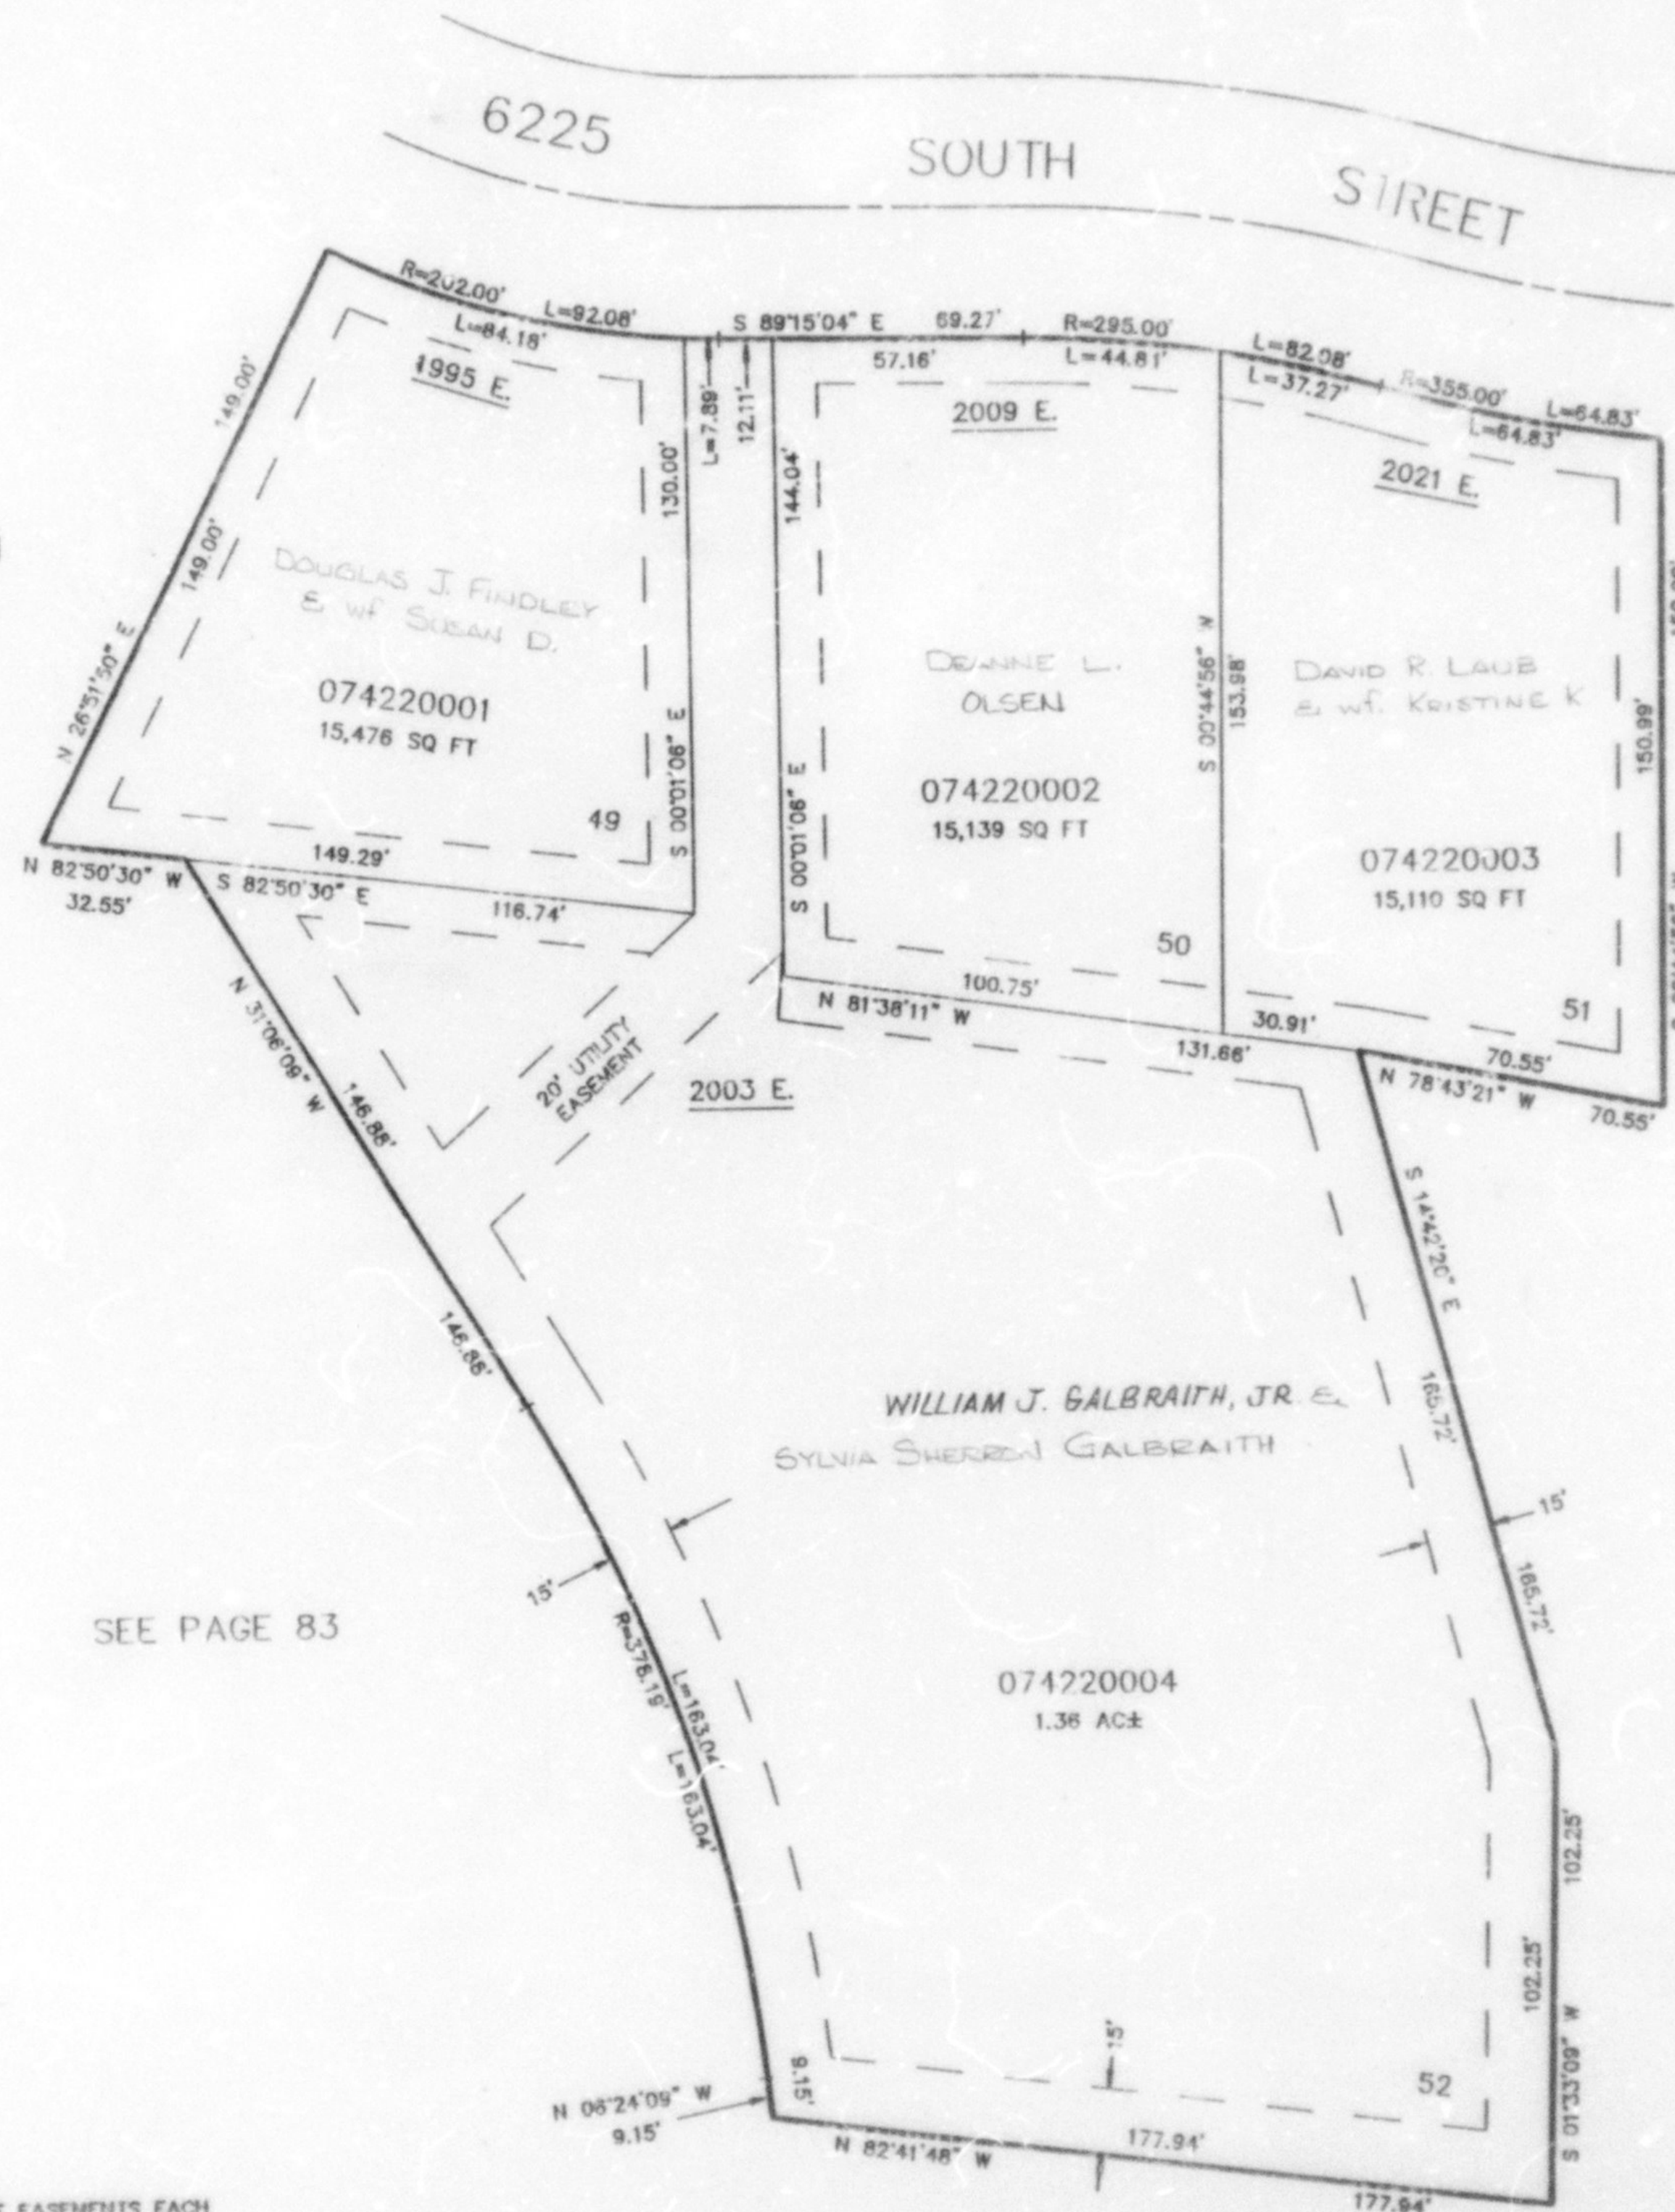

10' UTILITY & DRAINAGE EASEMENTS EACH
 SIDE OF PROPERTY LINES AS INDICATED
 BY DASHED LINES EXCEPT AS OTHERWISE
 SHOWN.

FOR COMPLETE ENG DATA SEE
 ORIGINAL DEDICATION PLAT IN
 BOOK 35, PAGE 22 OF RECORDS.

SEE PAGE 83