

PART OF THE N.E. 1/4 OF SECTION 21, T.5N., R.1W., S.L.B. & M. PLEASANT VALLEY ESTATES SUBDIVISION PHASE 12

IN SOUTH OGDEN CITY

SCALE 1" = 50'

TAXING UNIT: 27


EXCEPT WHERE OTHERWISE SHOWN
ALL LOTS OWNED BY:
SUNDTOWN PROPERTIES INC.

SEE PAGE 378

SEE PAGE 370

SEE PAGE 80-1

SEE PAGE 348

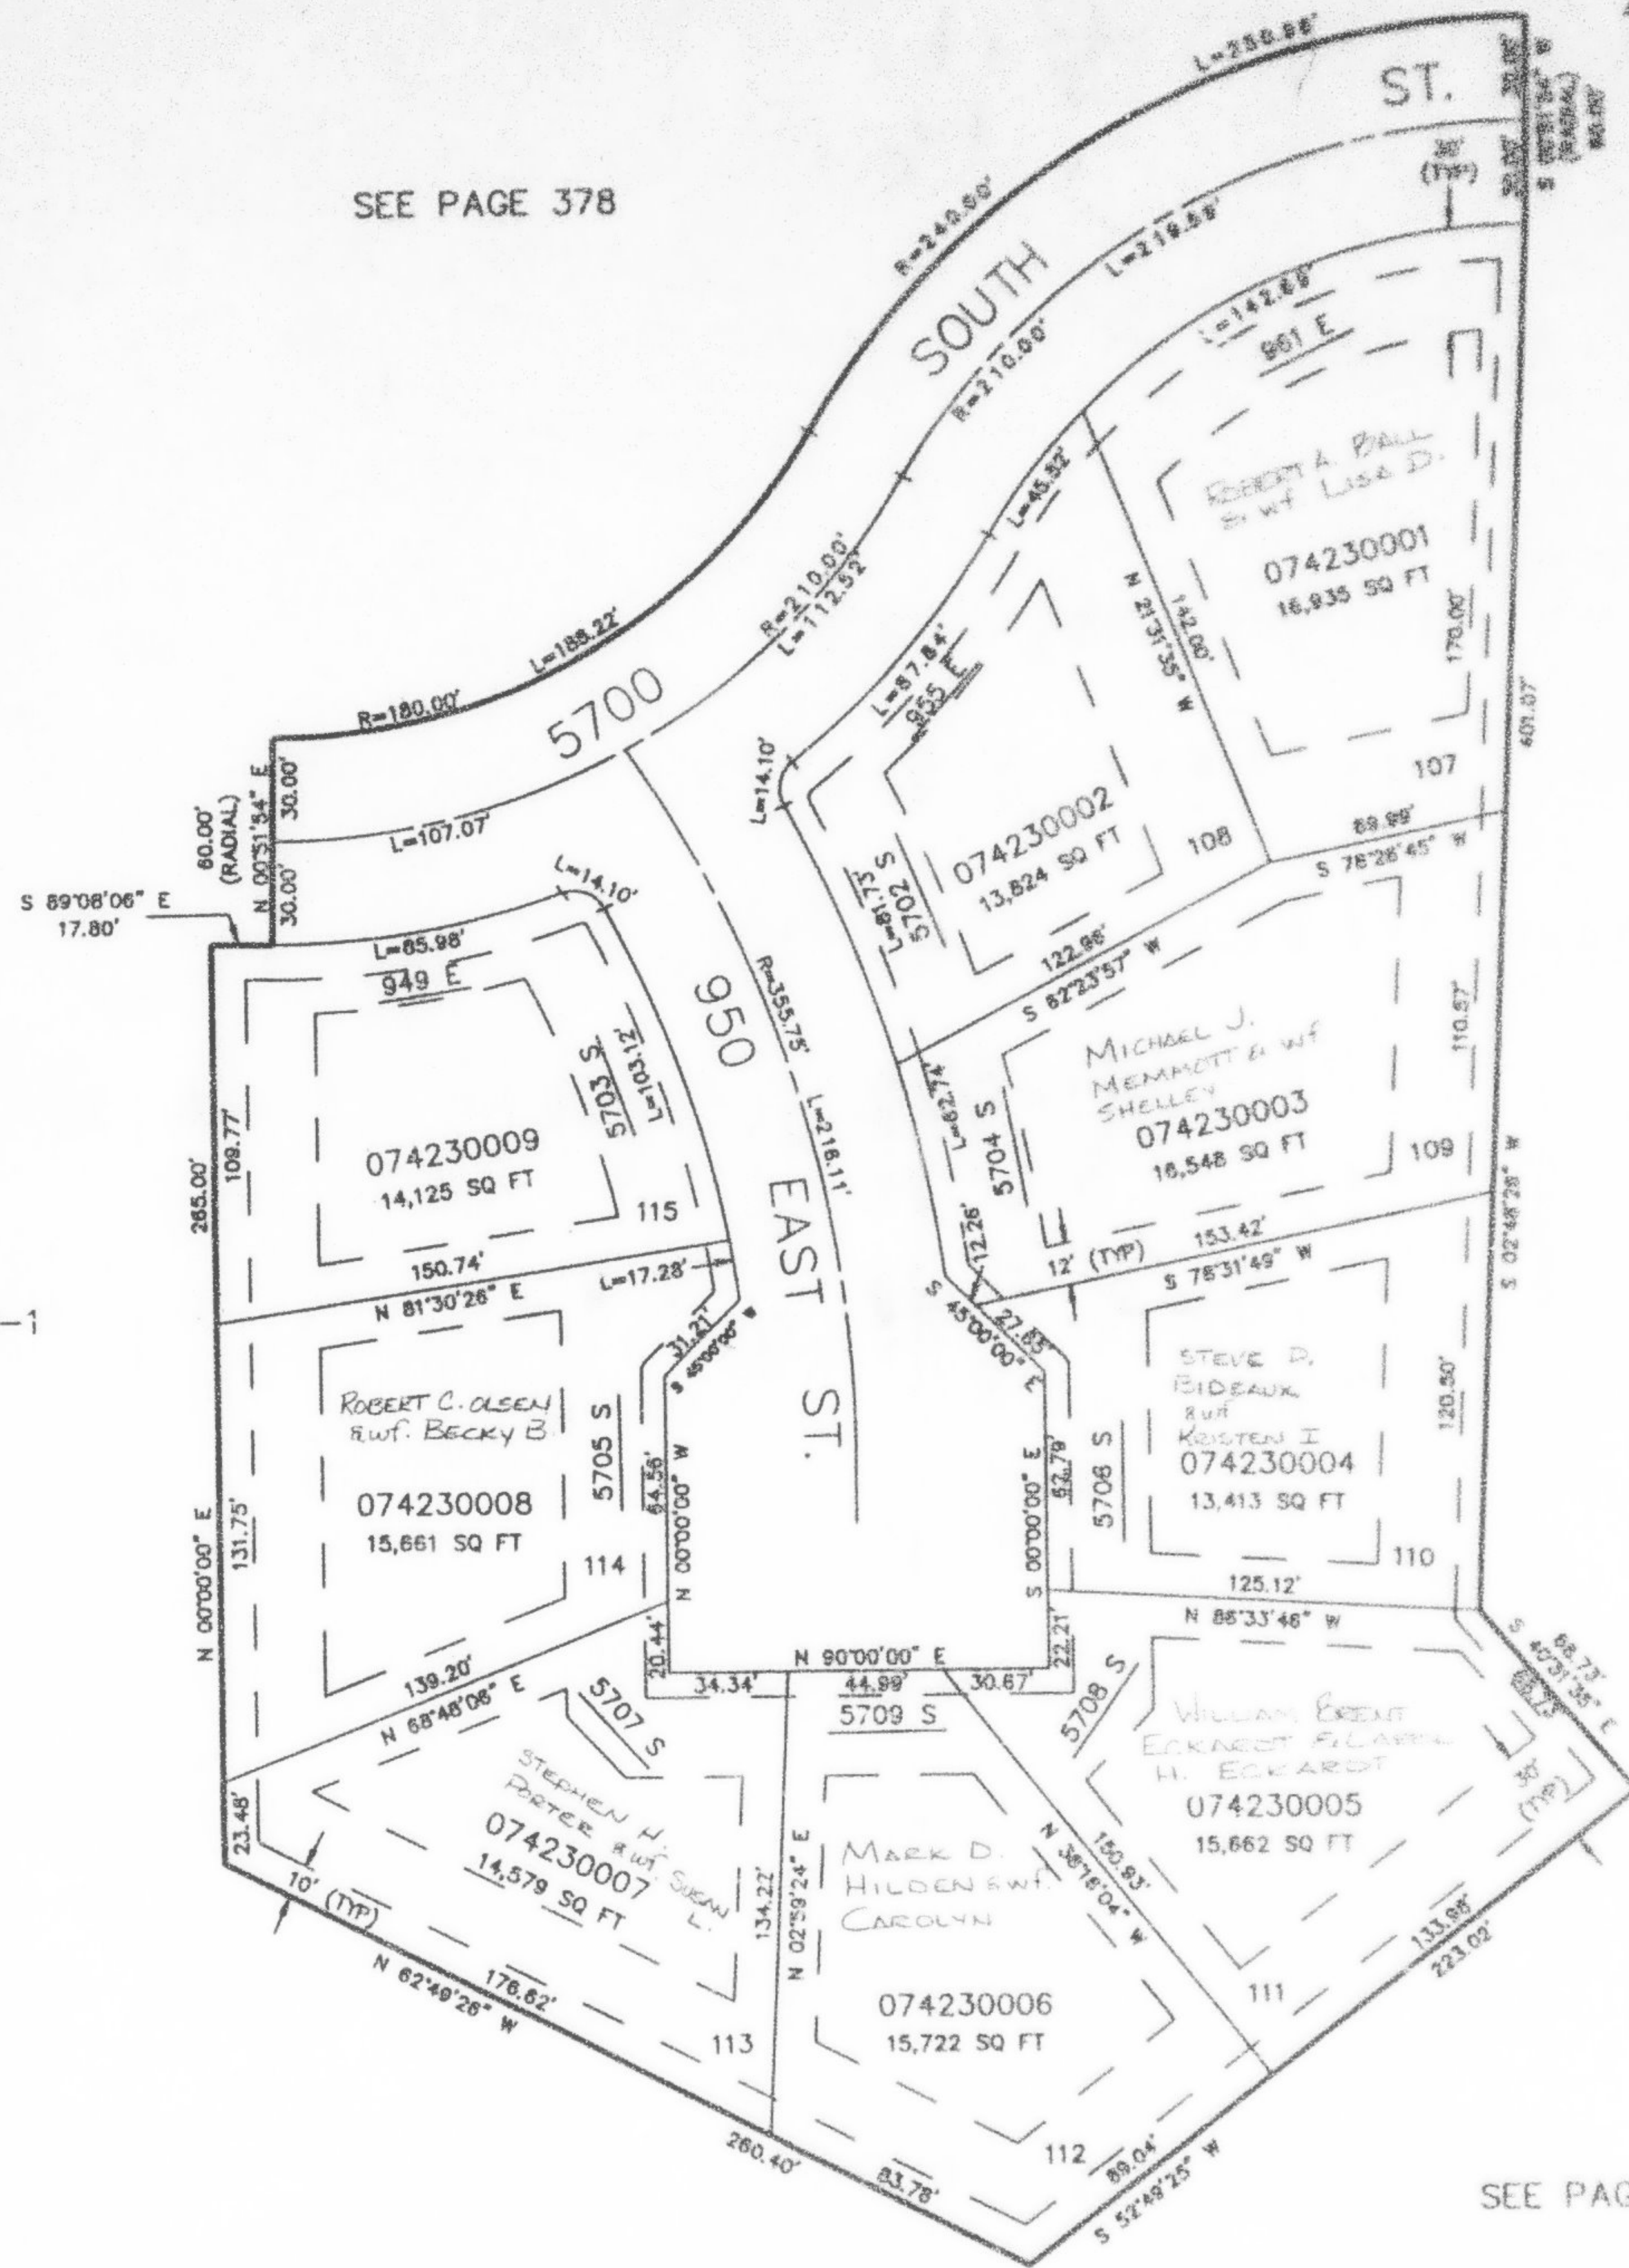

10' UTILITY EASEMENTS ON REAR AND SIDES,
7' UTILITY & DRAINAGE EASEMENTS
ALONG FRONTS OF LOTS AS INDICATED
BY DASHED LINES EXCEPT AS OTHERWISE
SHOWN.

FOR COMPLETE ENG DATA SEE
ORIGINAL DEDICATION PLAT IN
BOOK 35, PAGE 32 OF RECORDS.