


SOUTH POINTE - PHASE 7

A CONDOMINIUM PROJECT

IN WASHINGTON TERRACE CITY

TAXING UNIT: 255

SCALE 1" = 50'

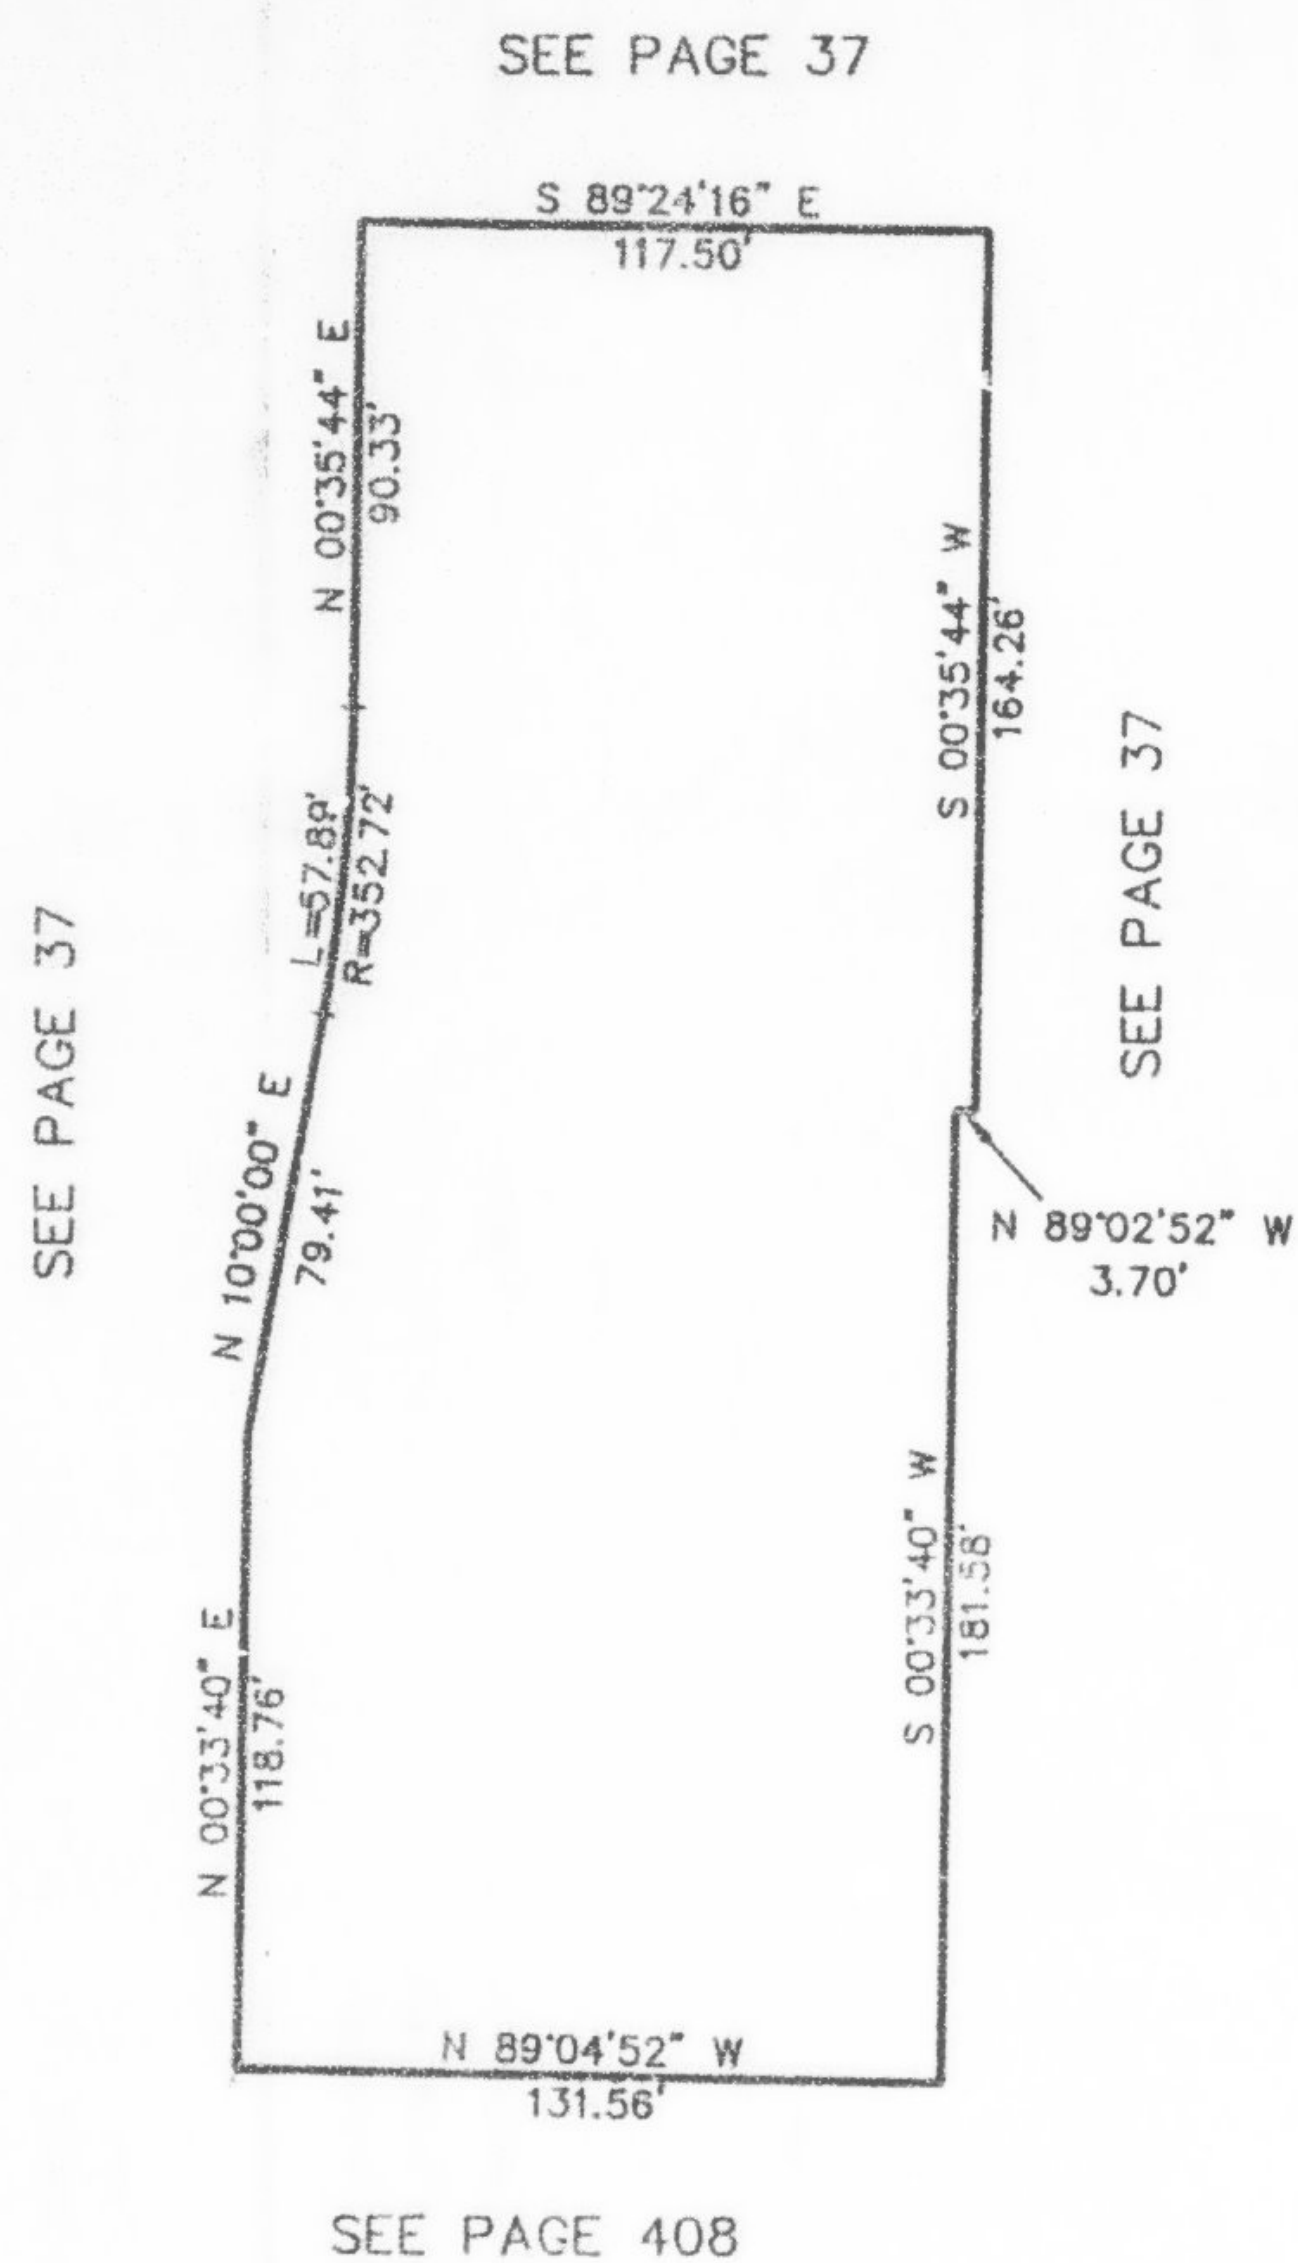

UNIT	SERIAL NUMBER	OWNERSHIP
26	074240001	BETTY B. HAMPTON, TRUSTEE
43	074240002	DENNIS B. BITTON & WIFE DONNA M.
44	074240003	FLOYD T. BURCH & CORAL S. BURCH, TRUSTEES
45	074240004	EARVEN G. ALLRED & WIFE MARIAN S.
46	074240005	BONNIE J. SWENSON
47	074240006	ROQUE TRUJILLO JR & WIFE LYDIA C.

FOR COMPLETE ENG DATA SEE
ORIGINAL DEDICATION PLAT IN BOOK
35, PAGES 43 & 46 OF RECORDS.