

PART OF THE S.W. 1/4, SEC. 16, T.5N., R.1W., S.L.B. & M.

424

# SOUTH POINTE - PHASE 7

A CONDOMINIUM PROJECT


IN WASHINGTON TERRACE CITY

SCALE 1" = 50'

TAXING UNIT: 255

SEE PAGE 37

SEE PAGE 37

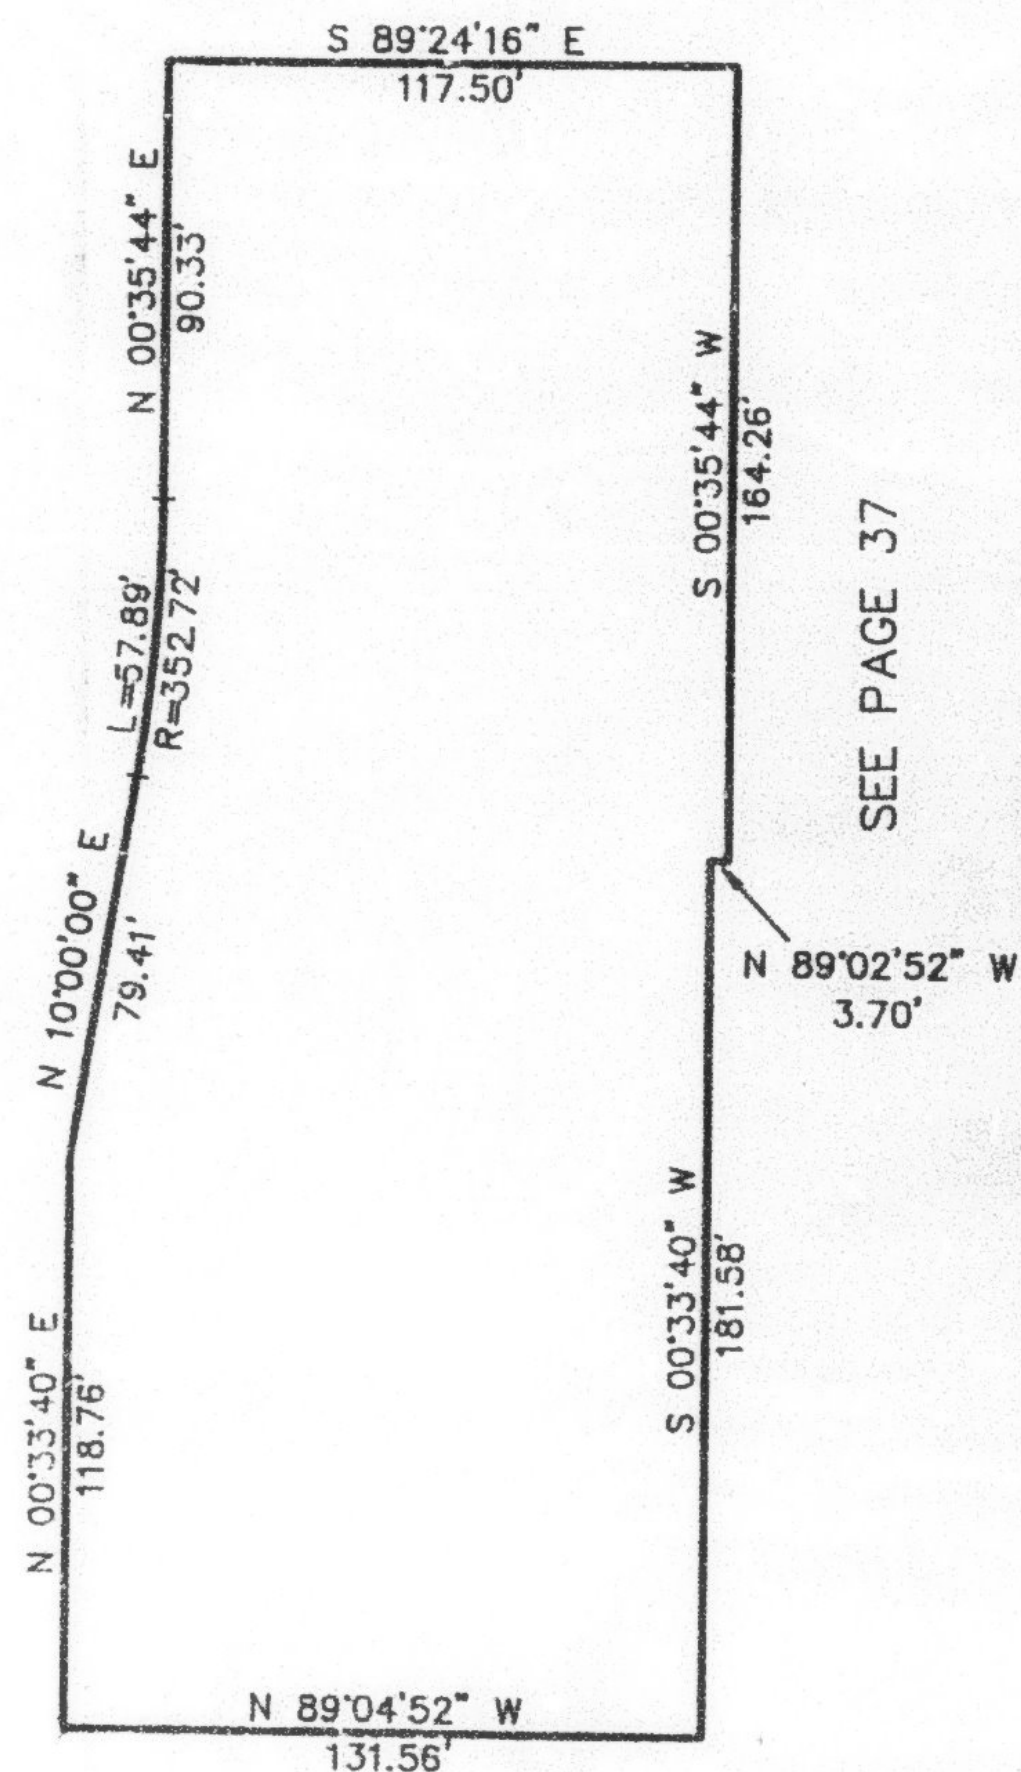

SEE PAGE 37

SEE PAGE 408

| UNIT | SERIAL NUMBER | OWNERSHIP                                 |
|------|---------------|-------------------------------------------|
| 26   | 074240001     | BETTY B. HAMPTON, TRUSTEE                 |
| 43   | 074240002     | DENNIS B. BITTON & WIFE DONNA M.          |
| 44   | 074240003     | FLOYD T. BURCH & CORAL S. BURCH, TRUSTEES |
| 45   | 074240004     | EARLEN Q. ALLRED & WIFE MARIAN S.         |
| 46   | 074240005     | BONNIE J. SWENSON                         |
| 47   | 074240006     | ROQUE TRUJILLO JR & WIFE LYDIA C.         |

FOR COMPLETE ENG DATA SEE  
ORIGINAL DEDICATION PLAT IN BOOK  
35, PAGES 45 & 46 OF RECORDS.