

PART OF THE S.W. 1/4, SEC. 16, T.5N., R.1W., S.L.B. & M.

424


SOUTH POINTE - PHASE 7

A CONDOMINIUM PROJECT

IN WASHINGTON TERRACE CITY

SCALE 1" = 50'

TAXING UNIT: 255

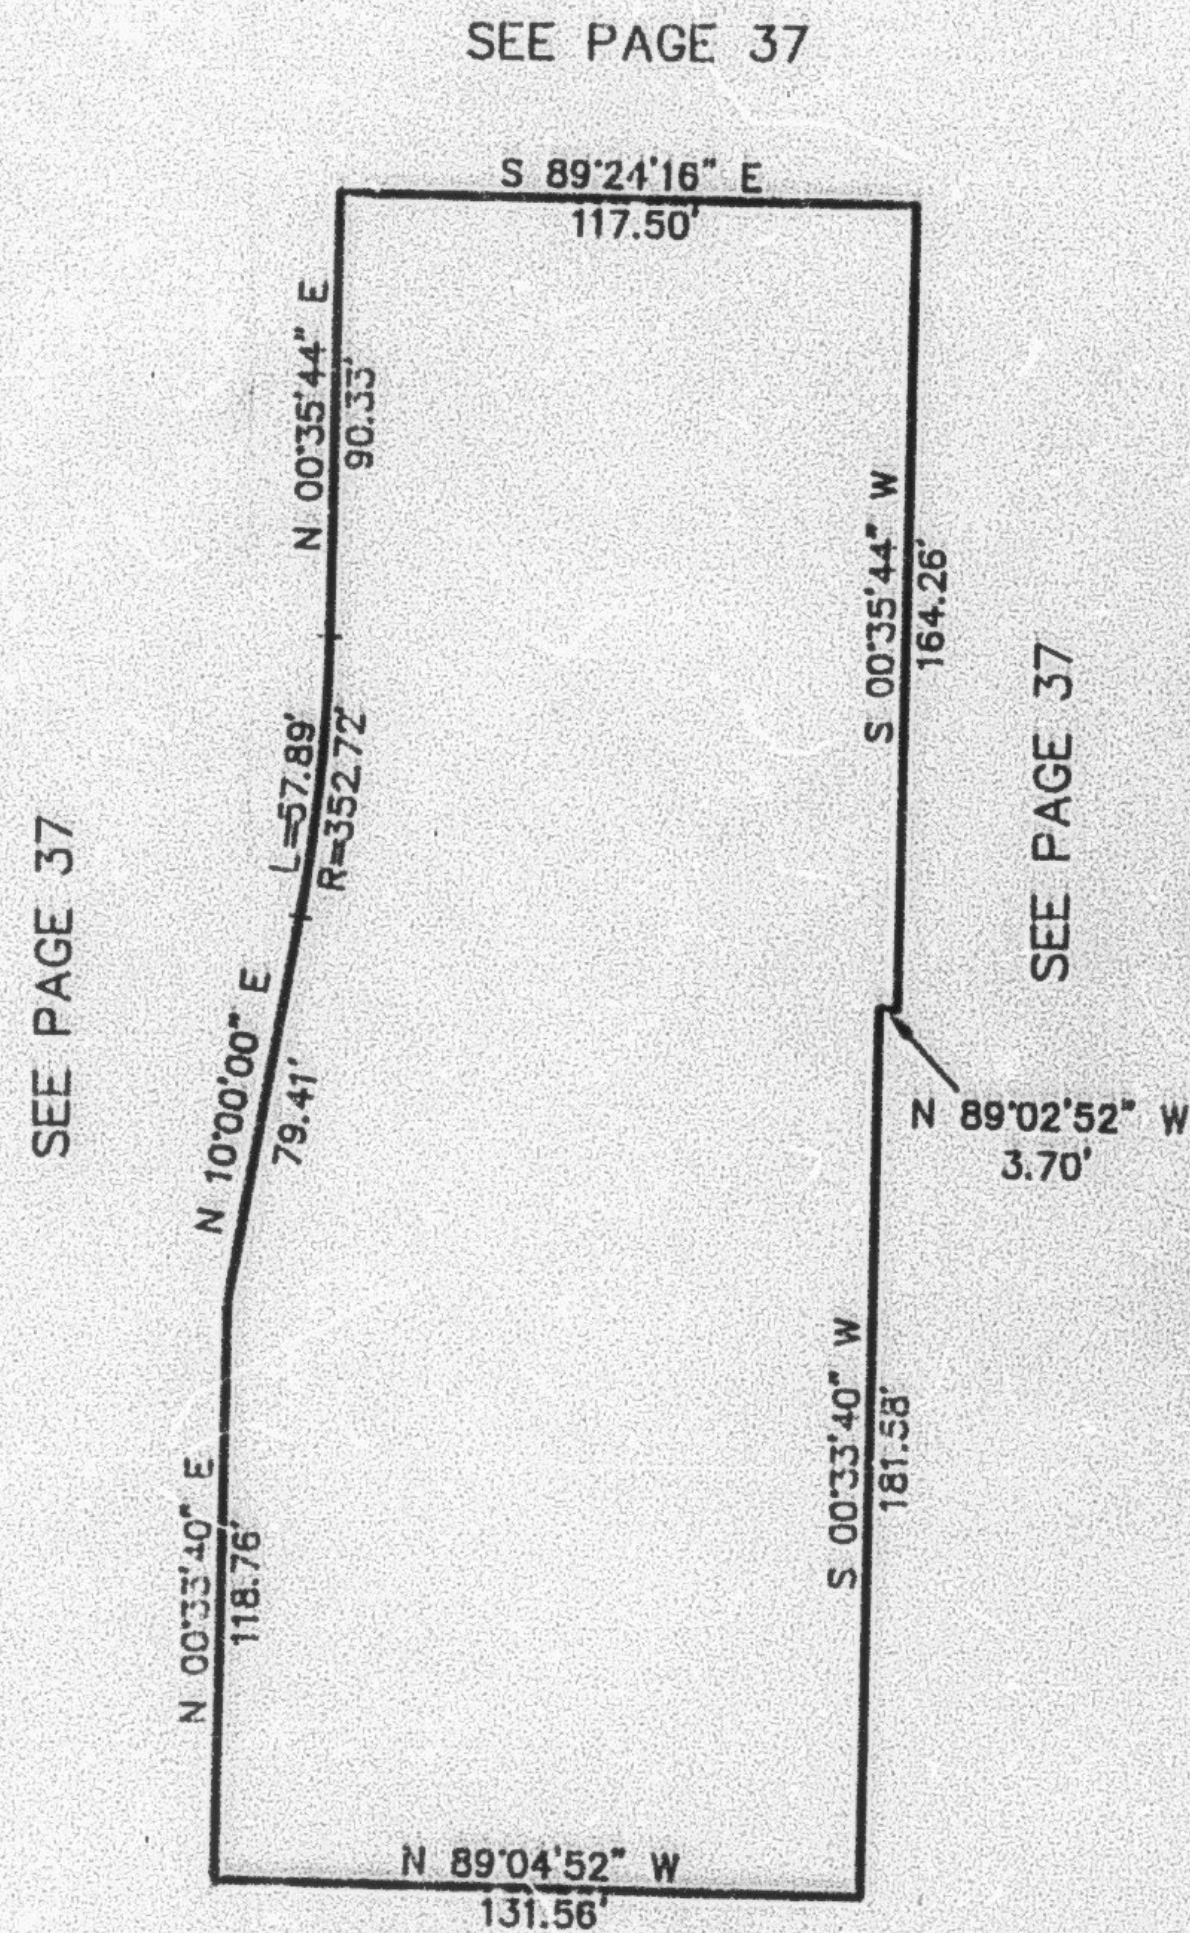

UNIT	SERIAL NUMBER	OWNERSHIP
26	074240001	BETTY E. HAMPTON, TRUSTEE
43	074240002	DENNIS B. BITTON & WIFE DONNA M.
44	074240003	FLOYD T. BURCH & CORAL S. BURCH, TRUSTEES
45	074240004	LAVERN LLOYD BUCKLEY & WIFE NORMA K.
46	074240005	BONNIE J. SWENSON ET AL, TRUSTEE
47	074240006	ROQUE TRUJILLO JR & WIFE LYDIA C.

SEE PAGE 408

FOR COMPLETE ENG DATA SEE
ORIGINAL DEDICATION PLAT IN BOOK
35, PAGES 45 & 46 OF RECORDS.