

SOUTH POINTE - PHASE 7


A CONDOMINIUM PROJECT

IN WASHINGTON TERRACE CITY

SCALE 1" = 50'

TAXING UNIT: 255

SEE PAGE 37

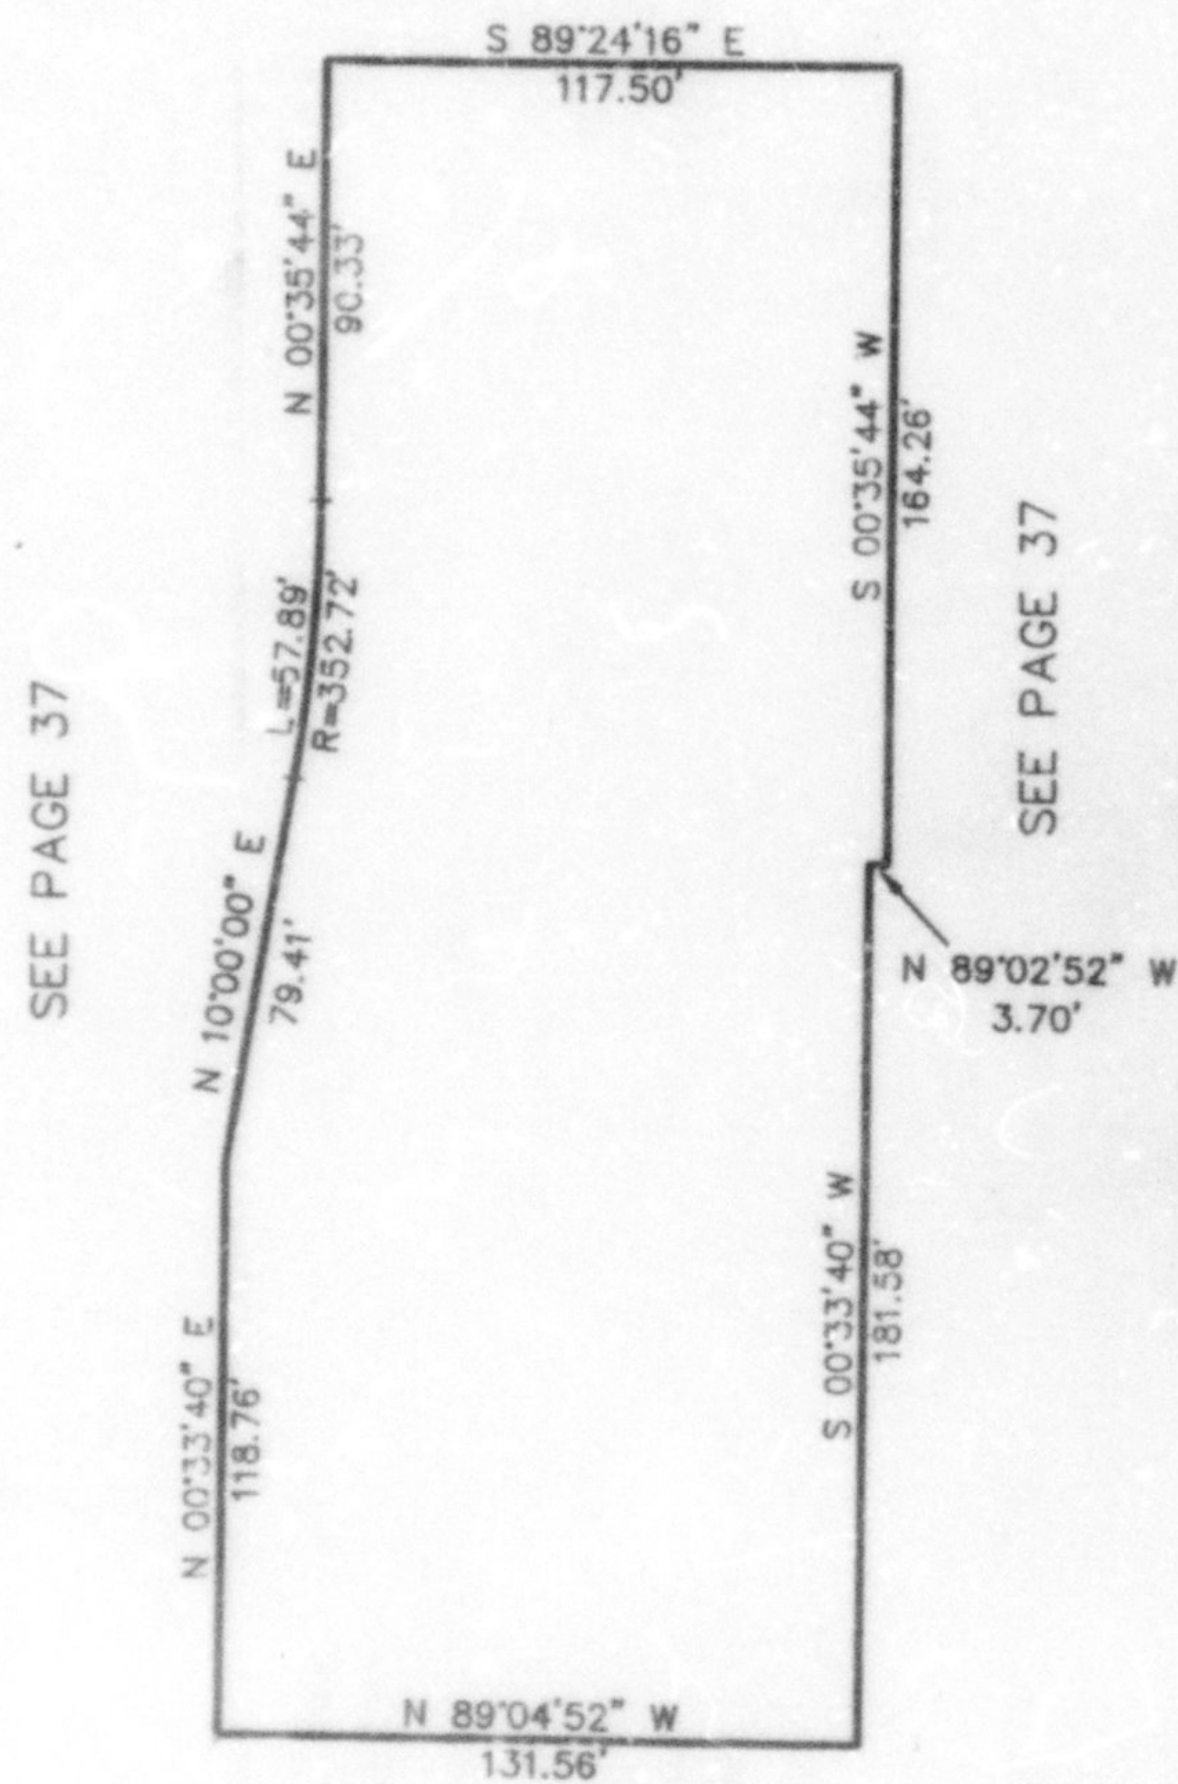

SEE PAGE 408

UNIT	SERIAL NUMBER	OWNERSHIP
26	074240001	BETTY B. HAMPTON, TRUSTEE
43	074240002	DENNIS B. BITTON & WIFE DONNA M.
44	074240003	NORMA BOEHM
45	074240004	LAVERN LLOYD BUCKLEY & WIFE NORMA K.
46	074240005	BONNIE J. SWENSON ET AL, TRUSTEE
47	074240006	ROQUE TRUJILLO JR & WIFE LYDIA C.

FOR COMPLETE FIG DATA SEE
ORIGINAL DEDICATION PLAT IN BOOK
35, PAGES 45 & 46 OF RECORDS.