

PART OF THE SW 1/4 OF SEC. 17, T.5N., R.1W., S.L.B. & M.
PLEASANT VALLEY WEST SUBDIVISION PHASE 1

IN WASHINGTON TERRACE CITY

SCALE 1" = 50'

TAXING UNIT: 24

SEE DEDICATION PLAT FOR ALLOWABLE
BUILDING AREAS AS DICTATED BY SET-
BACK REQUIREMENTS.

SEE PAGE 56


EXCEPT WHERE OTHERWISE SHOWN
ALL LOTS OWNED BY:
SOUTHTOWN PROPERTIES, INC.

SEE PAGE 73

SEE PAGE 56

10' UTILITY & DRAINAGE EASEMENTS EACH
SIDE OF PROPERTY LINES AS INDICATED
BY DASHED LINES EXCEPT AS OTHERWISE
SHOWN.

30 FOOT SLOPE EASEMENT ON THE EAST
SIDE OF LOTS 6, 7 & 8 - SEE DEDICATION PLAT

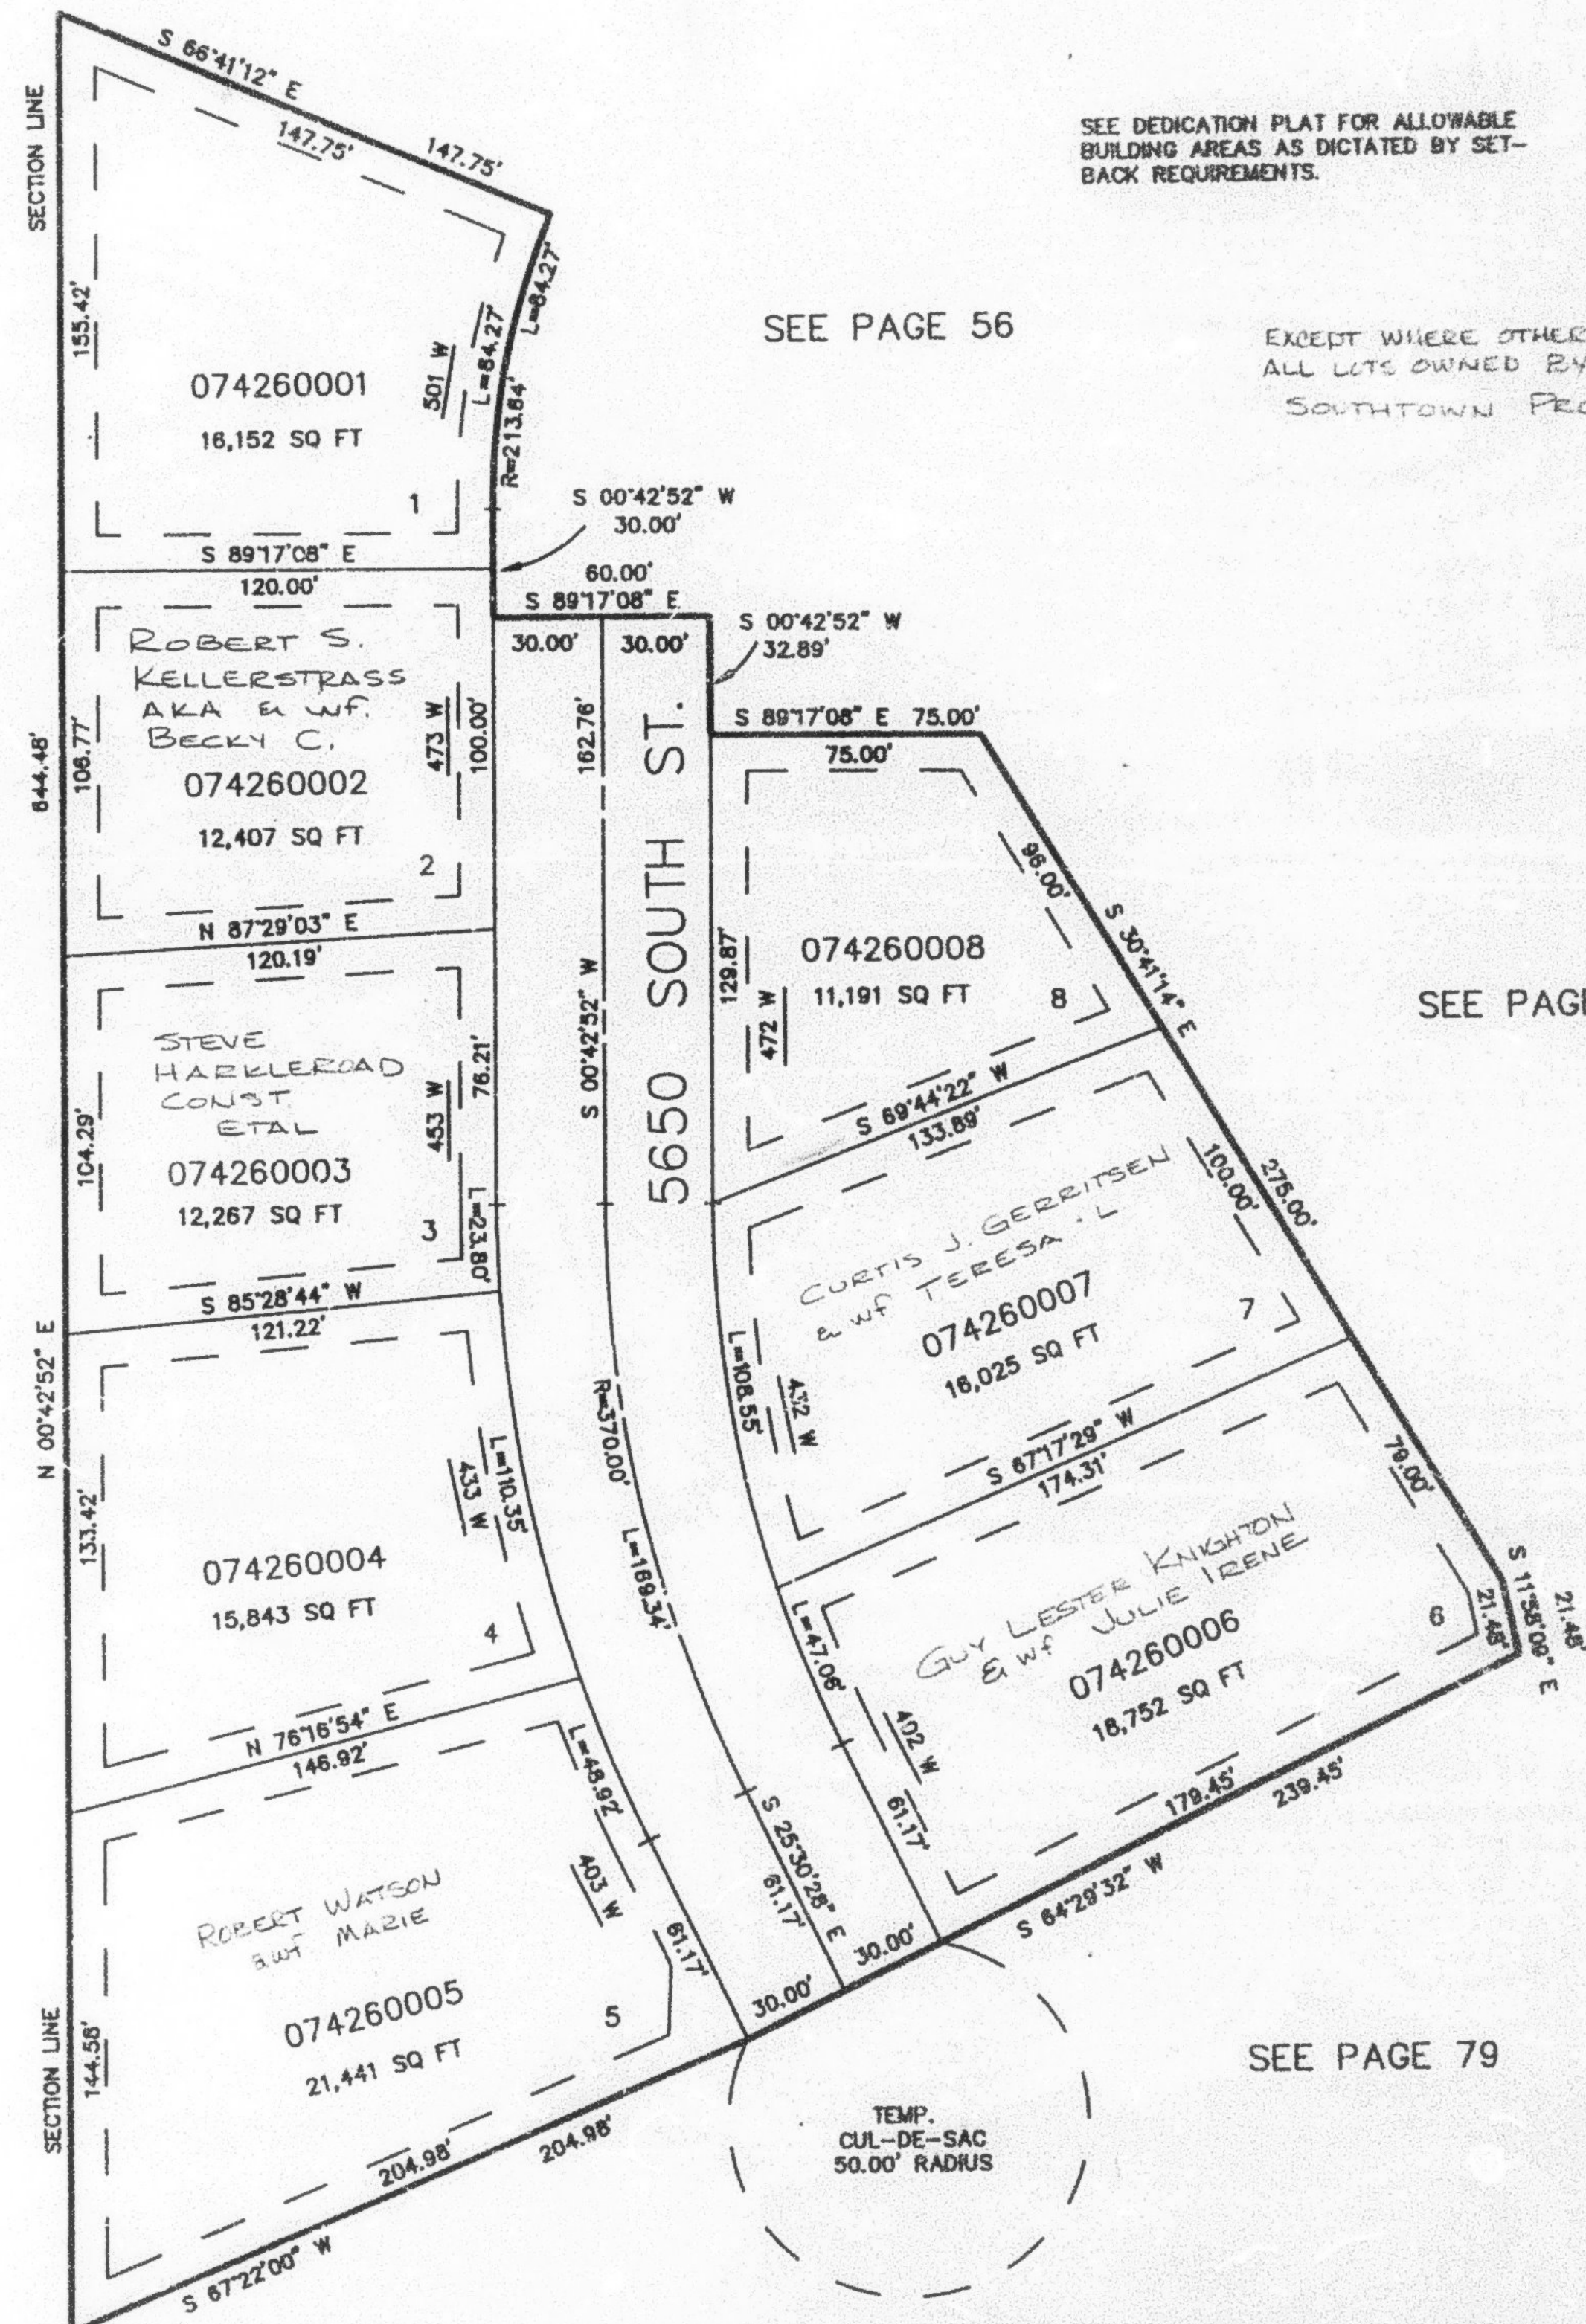

SEE PAGE 79

FOR COMPLETE ENG DATA SEE
ORIGINAL DEDICATION PLAT IN
BOOK 35, PAGE 95 OF RECORDS.