

PART OF THE N.E. 1/4, SECTION 21, T.5N., R.1W., S.L.B. & M.

CHIMNEY HILL RIDGE

A P.R.U.D. PHASE IV


IN SOUTH OGDEN CITY

TAXING UNIT: 27

SCALE 1" = 30'

SEE PAGE 80-1

SEE PAGE 80-1

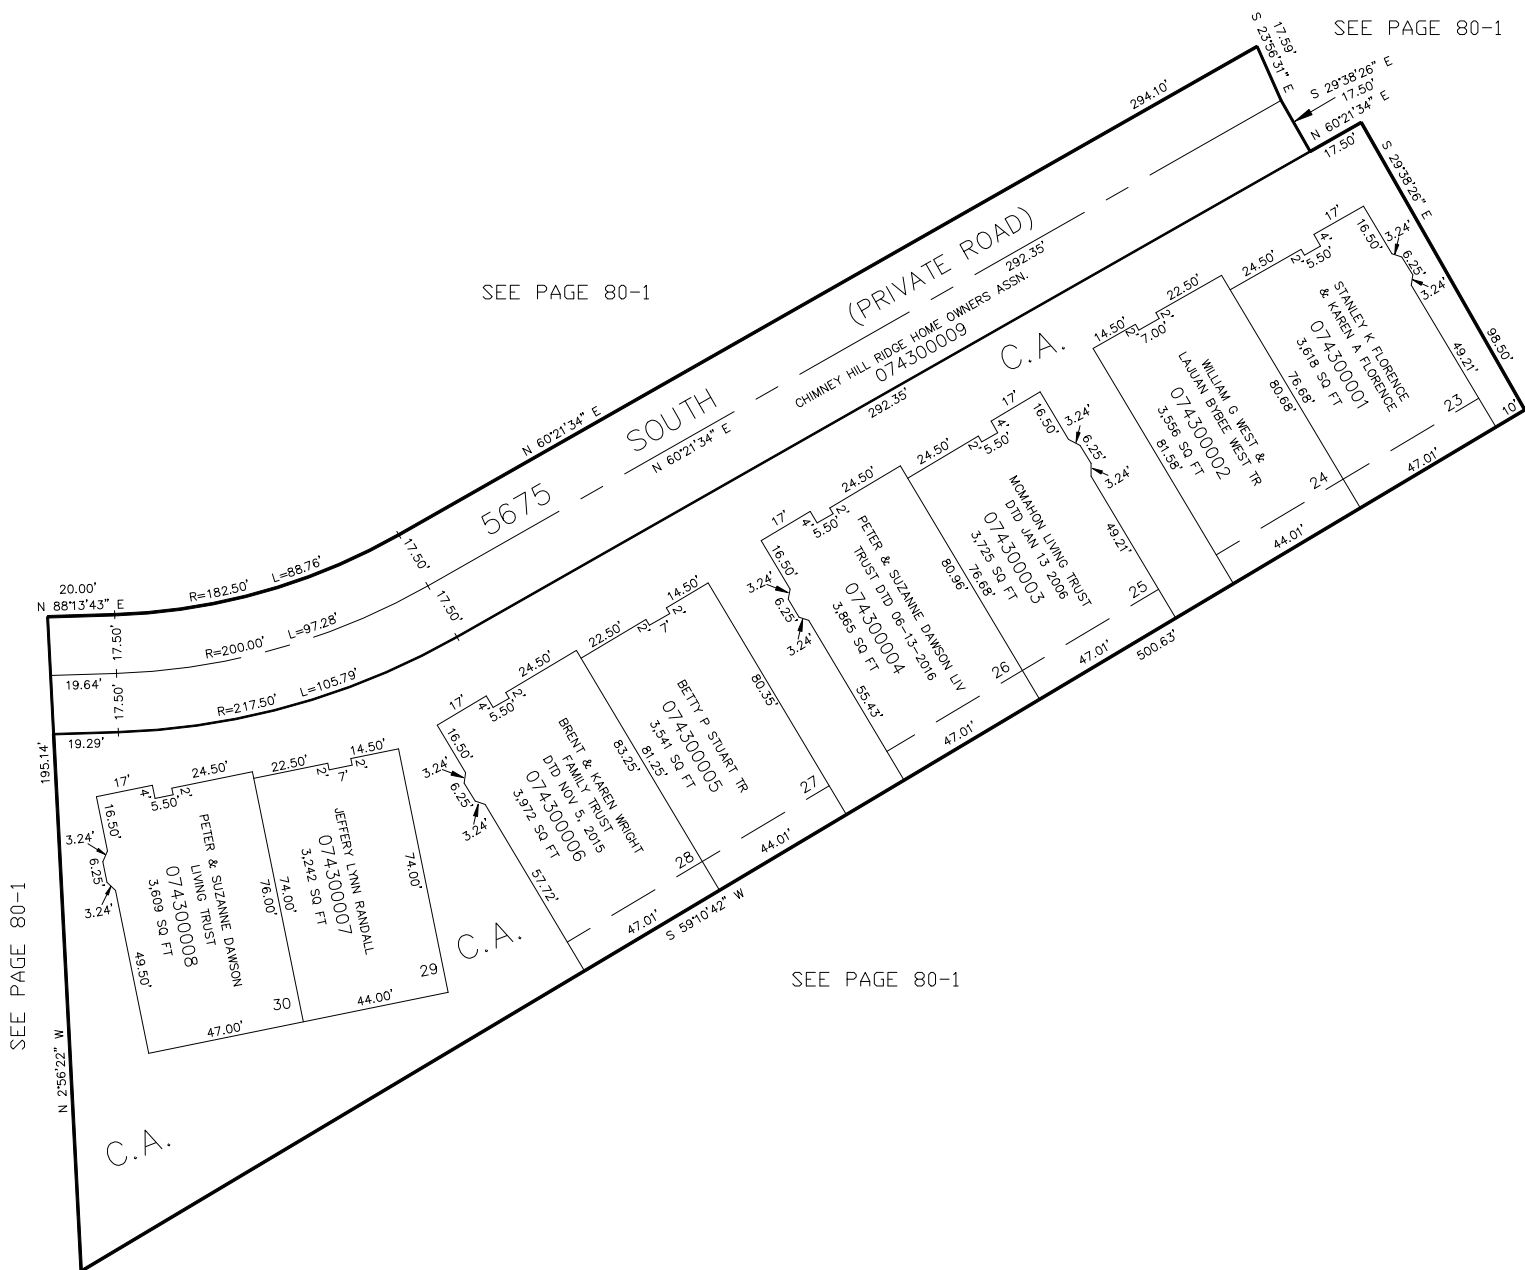

SEE PAGE 80-1

SEE PAGE 80-1

10' IRRIGATION LINE EASEMENT AT BACK OF LOTS 23 THRU 28 AS INDICATED BY DASHED LINES.

FOR COMPLETE ENG DATA SEE ORIGINAL DEDICATION PLAT IN BOOK 36, PAGE 16 OF RECORDS.

FOR TAX PURPOSES ONLY

L.D.F. 9-93