

PART OF THE S.W. 1/4, SEC. 16, T.5N., R.1W., S.L.B. & M.

431

SOUTH POINTE PHASE 10 A CONDOMINIUM PROJECT

IN WASHINGTON TERRACE CITY


TAXING UNIT: 255

SCALE 1" = 20'

SEE PAGE 427

UNIT	SERIAL NUMBER	OWNERSHIP
52	074310001	KEITH W RICHINS & WF LOIS S
53	074310002	MONTY J PETERSON
54	074310003	JOHN B BUMMETT TRUSTEE, ETAL
55	074310004	JUNE H MANNING TR
56	074310005	CHARLES R GARVER & WF DEBORAH L
57	074310006	WILMA HAMMON KAP TR

COMMON AREA
074310007

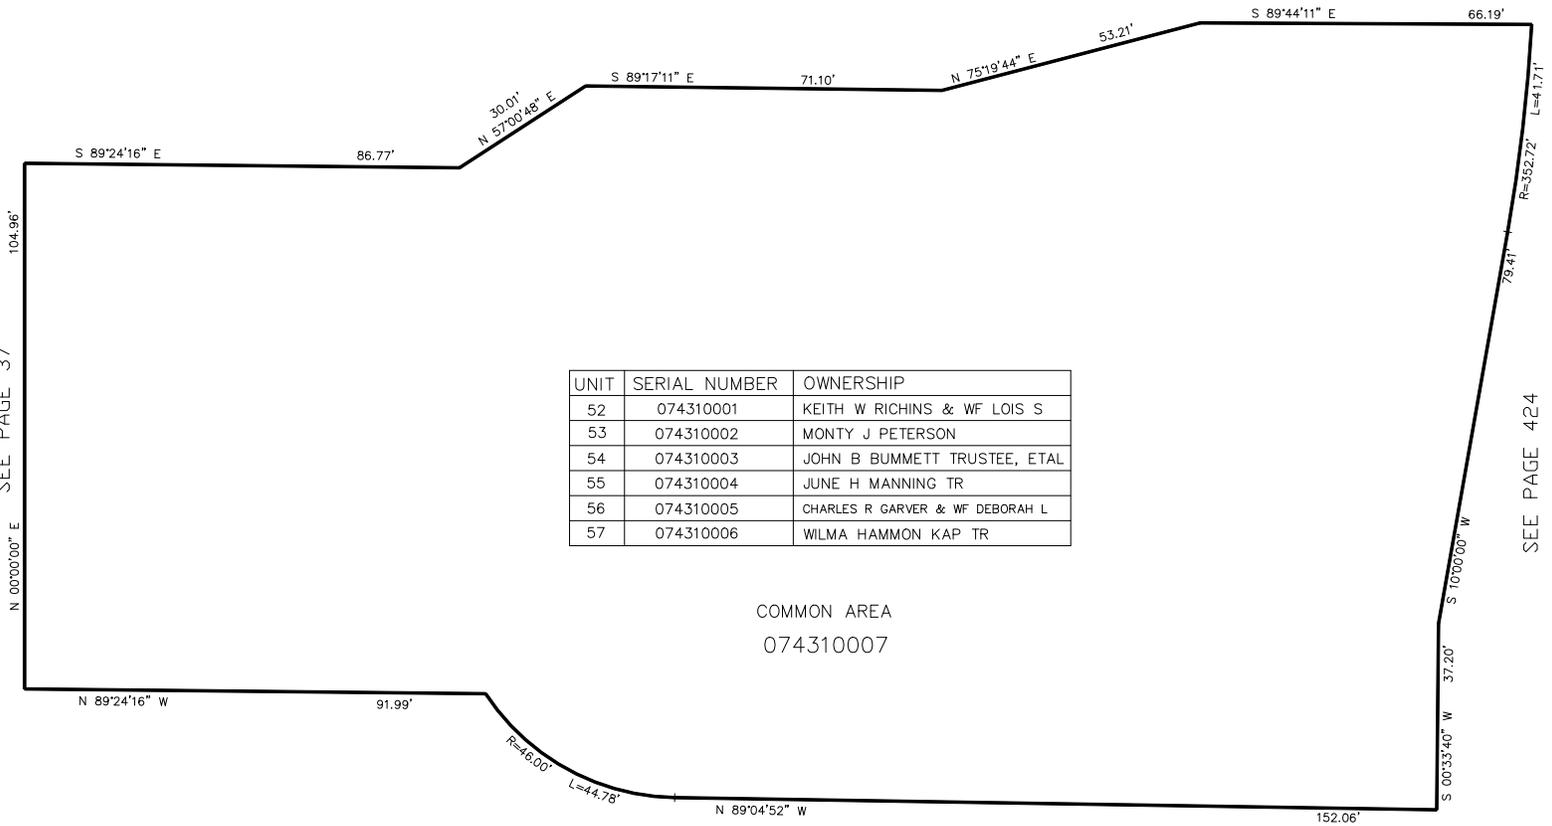

SEE PAGE 37

SEE PAGE 424

SEE PAGE 37

FOR COMPLETE ENG DATA SEE
ORIGINAL DEDICATION PLAT IN
BOOK 36, PAGE 27 OF RECORDS.