

PART OF THE S.W. 1/4, SEC. 16, T.5N., R.1W., S.L.B. & M.

431

**SOUTH POINTE PHASE 10
A CONDOMINIUM PROJECT**

IN WASHINGTON TERRACE CITY


TAXING UNIT: 255

SCALE 1" = 20'

SEE PAGE 427

UNIT	SERIAL NUMBER	OWNERSHIP
52	074310001	KEITH W RICHINS ETAL TR
53	074310002	THE SUSAN C BUCHANAN FAM TR (SYLVIA L LELL CLAIMS)
54	074310003	JOHN B BUMMETT TRUSTEE, ETAL
55	074310004	JUNE H MANNING TR
56	074310005	CHARLES R GARVER & WF DEBORAH L
57	074310006	KATHLEEN F ANDERSON TRUST

COMMON AREA
074310007

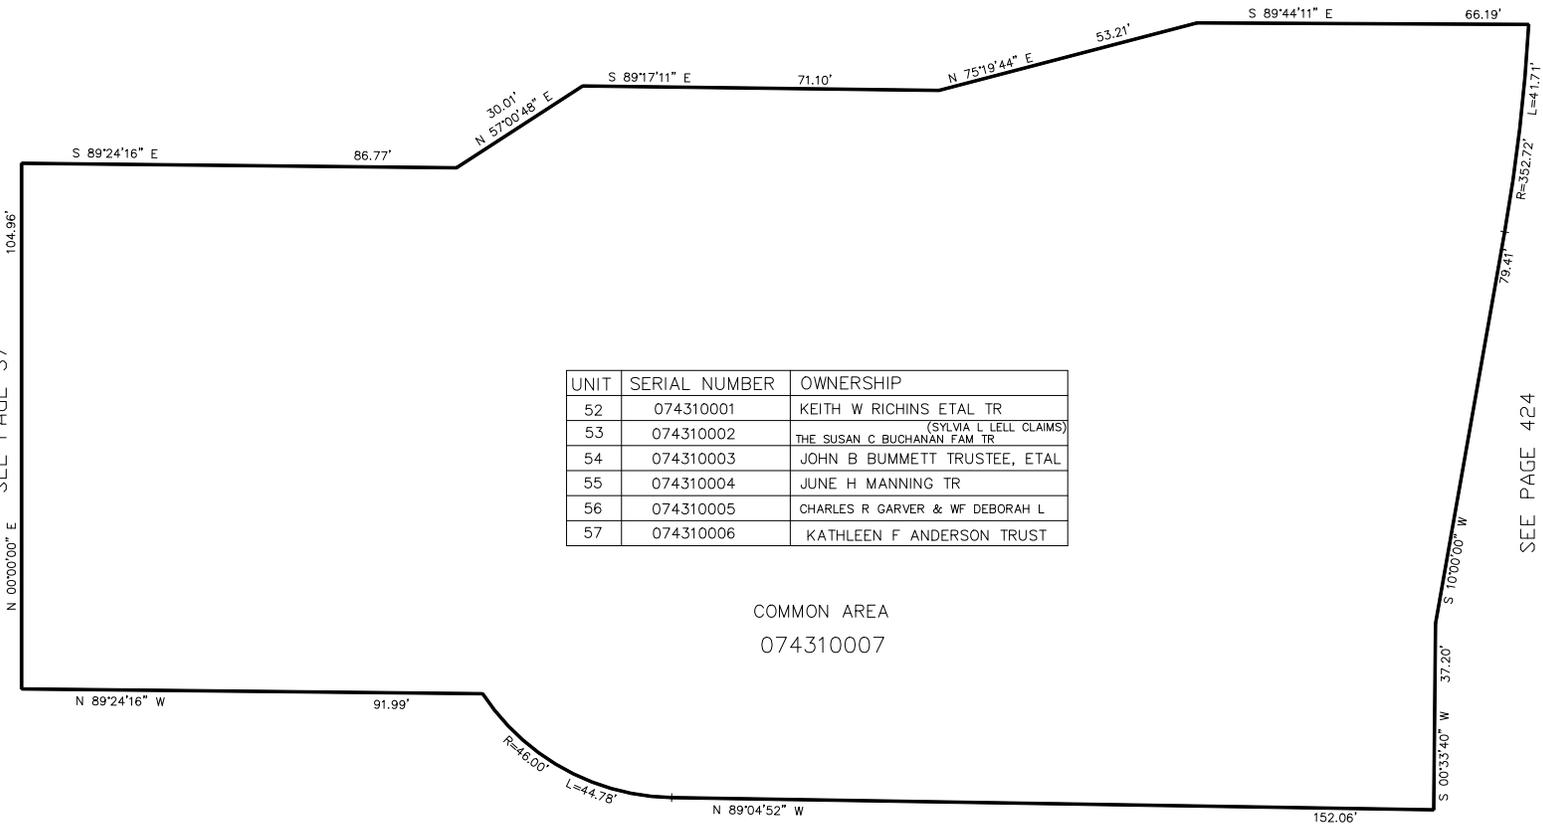

SEE PAGE 37

SEE PAGE 424

SEE PAGE 37

FOR COMPLETE ENG DATA SEE
ORIGINAL DEDICATION PLAT IN
BOOK 36, PAGE 27 OF RECORDS.