

PART OF THE N.E. 1/4, SEC. 16, T.5N., R.1W., S.L.B. & M.
ROLLING OAKS SUBDIVISION NO. 7

IN OGDEN CITY

SCALE 1" = 60'

TAXING UNIT: 25

EXCEPT WHERE OTHERWISE SHOWN
 ALL LOTS OWNED BY: SALT LAKE INVESTMENT CO.

CURVE DATA


LOT	CURVE	RADIUS	LENGTH
110	C1	35.00'	18.22'
107	C2	35.00'	18.22'
110	C3	60.00'	24.53'

LINE DATA

LOT	LINE	DIRECTION	DISTANCE
STREET	L1	S 89°53'42" E	45.00'
88	L2	S 89°53'42" E	45.00'
STREET	L3	S 02°42'25" E	15.00'
STREET	L4	S 89°53'42" E	41.75'
80	L5	S 02°42'25" E	7.50'
89	L6	S 02°42'25" E	40.42'
107	L7	S 89°53'42" E	13.00'

SEE PAGE 418

SEE
 PAGE
 391

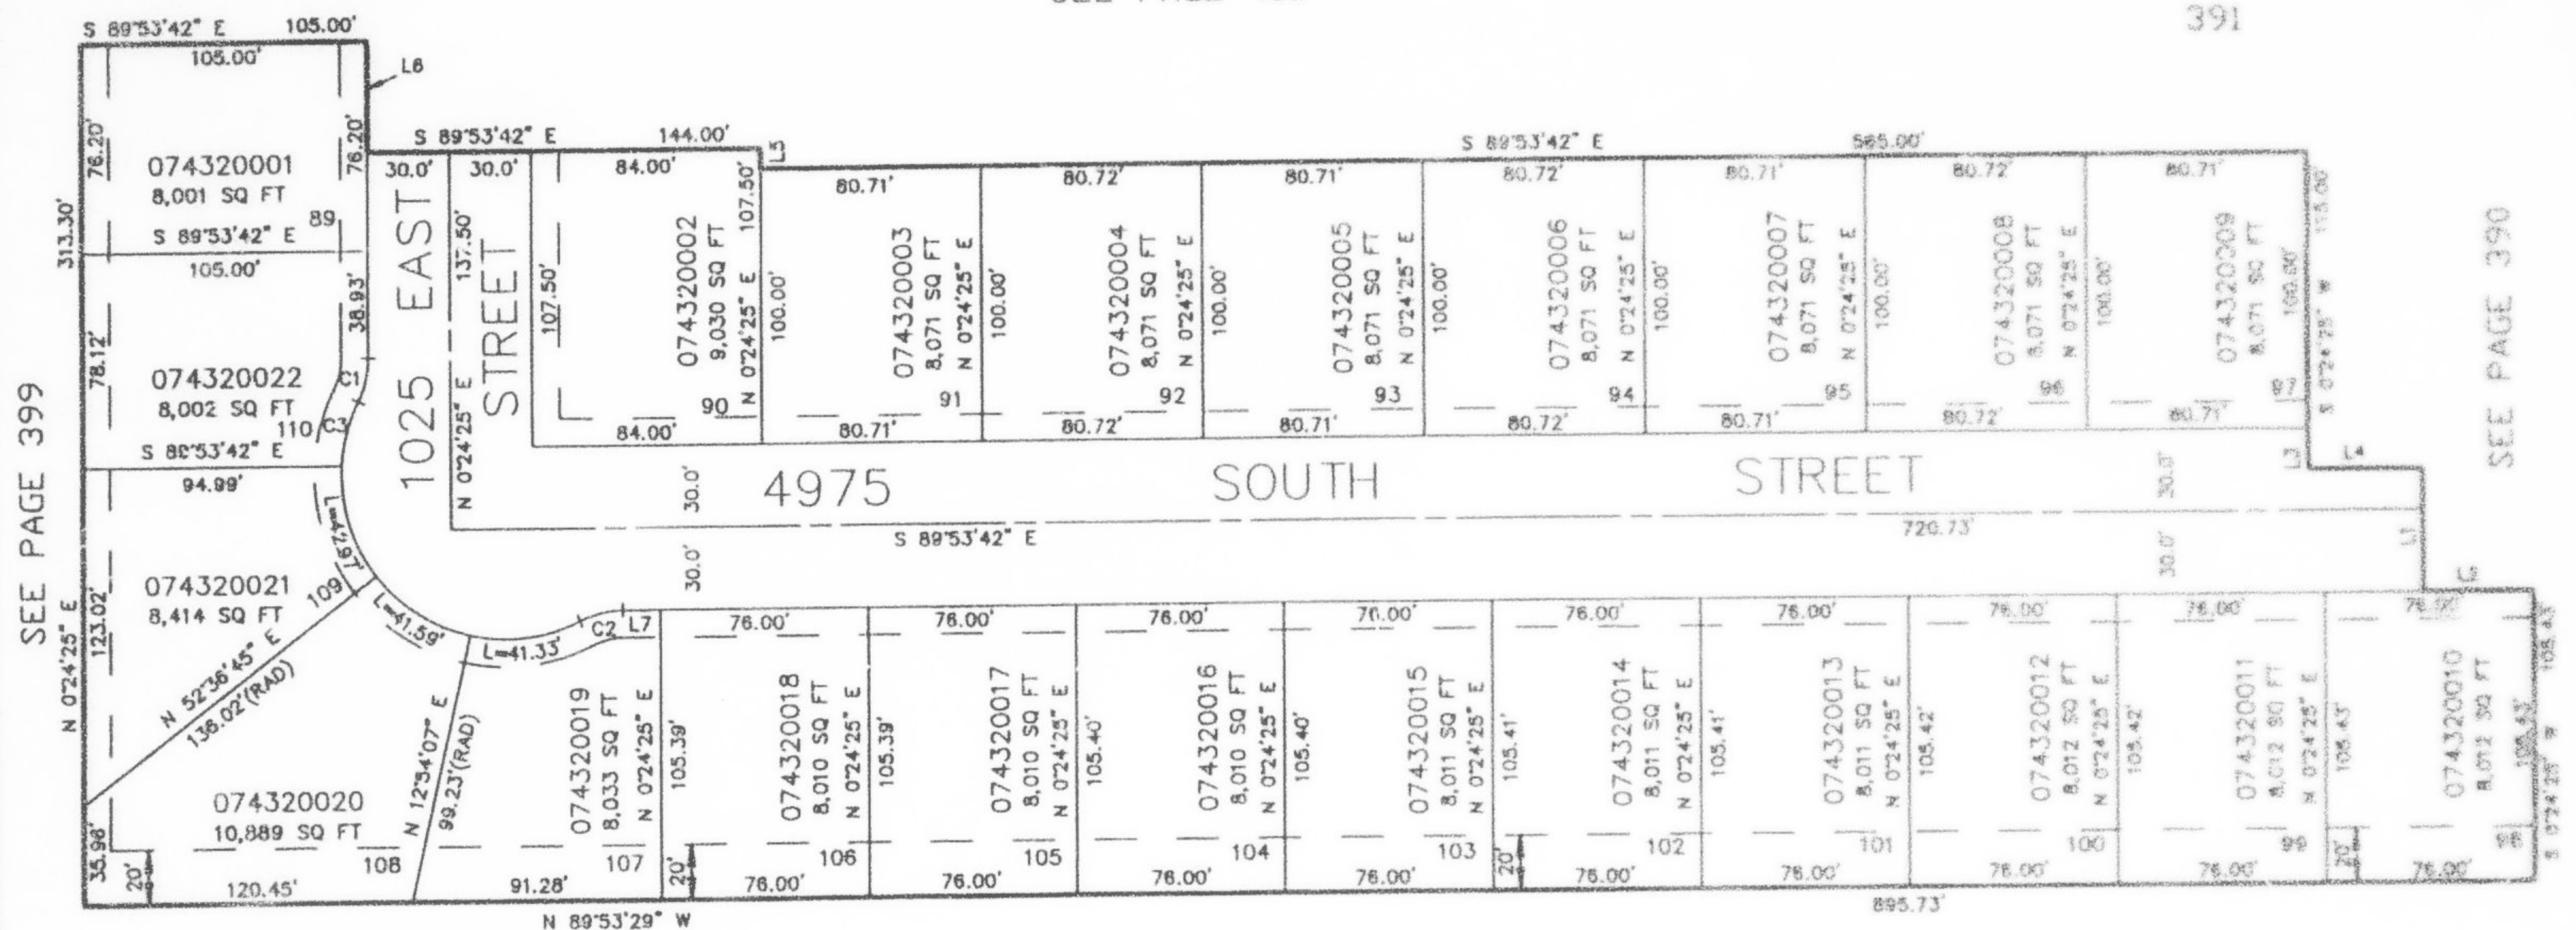

SEE PAGE 369

SEE PAGE 338

10' UTILITY & DRAINAGE EASEMENTS EACH
 SIDE OF PROPERTY LINES AS INDICATED
 BY DASHED LINES EXCEPT AS OTHERWISE
 SHOWN.

FOR COMPLETE ENG DATA SEE
 ORIGINAL DEDICATION PLAT IN
 BOOK 36, PAGE 42 OF RECORDS.