

PART OF THE N.E. 1/4, SEC. 16, T.5N., R.1W., S.L.B. & M.

ROLLING OAKS SUBDIVISION NO. 7

IN OGDEN CITY

SCALE 1" = 60'

TAXING UNIT: 25

EXCEPT WHERE OTHERWISE SHOWN
ALL LOTS OWNED BY: SALT LAKE INVESTMENT CO.

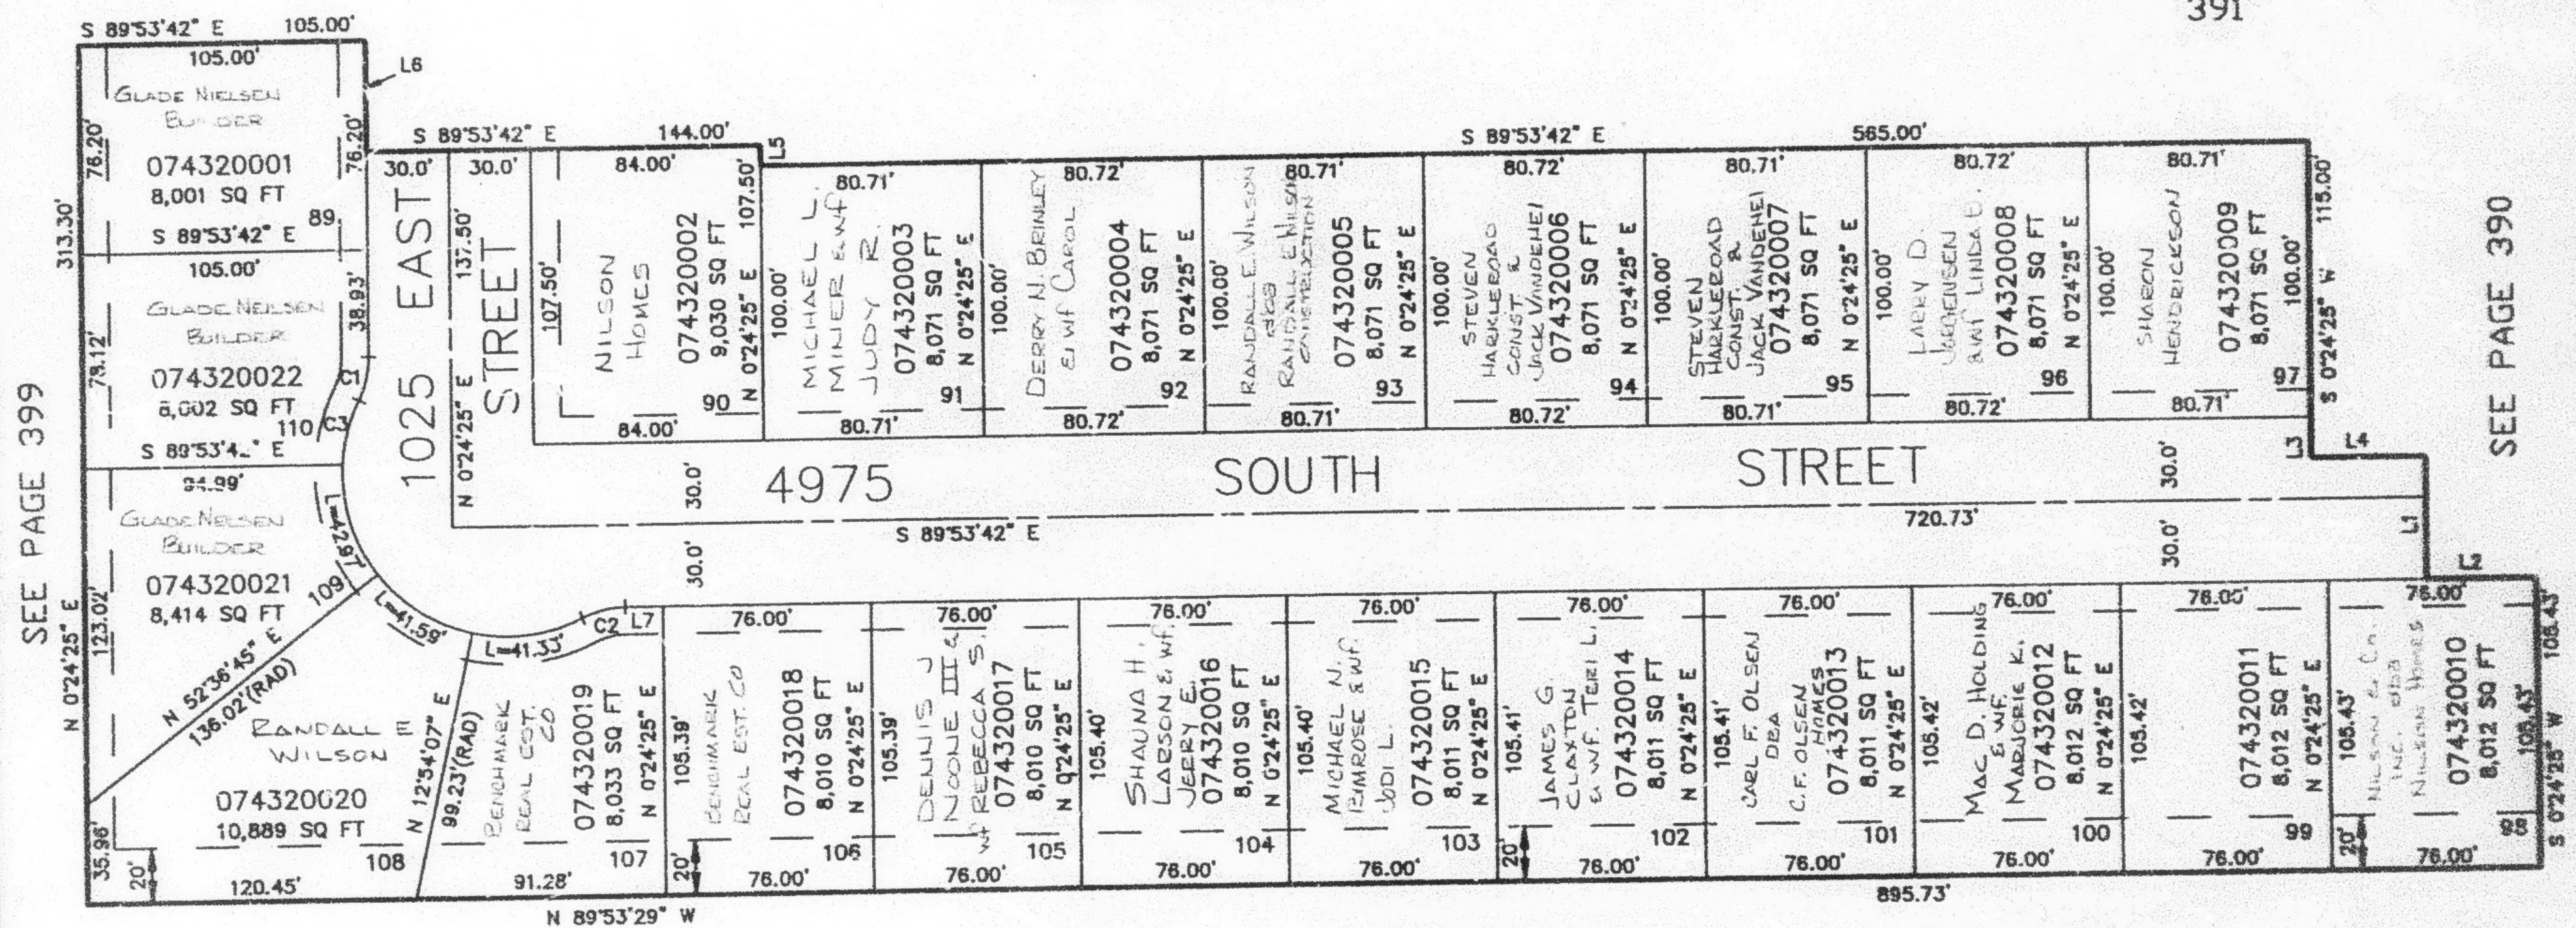
CURVE DATA

LOT	CURVE	RADIUS	LENGTH
110	C1	35.00'	18.29'
107	C2	35.00'	18.29'
110	C3	60.00'	24.53'

LINE DATA

LOT	LINE	DIRECTION	DISTANCE
STREET	L1	S 0°24'25" W	45.00'
98	L2	S 89°53'42" E	40.00'
STREET	L3	S 0°24'25" W	15.00'
STREET	L4	S 89°53'42" E	41.73'
90	L5	S 0°24'25" W	7.50'
89	L6	S 0°24'25" W	40.42'
107	L7	S 89°53'42" E	13.93'

SEE PAGE 418

SEE
PAGE
39110' UTILITY & DRAINAGE EASEMENTS EACH
SIDE OF PROPERTY LINES AS INDICATED
BY DASHED LINES EXCEPT AS OTHERWISE
SHOWN.FOR COMPLETE ENG DATA SEE
ORIGINAL DEDICATION PLAT IN
BOOK 36, PAGE 42 OF RECORDS.