

PART OF THE N.E. 1/4, SEC. 16, T.5N., R.1W., S.L.B. & M.
ROLLING OAKS SUBDIVISION NO. 7

IN OGDEN CITY

TAXING UNIT: 25

SCALE 1" = 60'

CURVE DATA

LOT	CURVE	RADIUS	LENGTH
110	C1	35.00'	16.29'
107	C2	35.00'	16.29'
110	C3	60.00'	24.53'

LINE DATA


LOT	LINE	DIRECTION	DISTANCE
STREET	L1	S 0°24'25" W	45.00'
98	L2	S 89°53'42" E	40.00'
STREET	L3	S 0°24'25" W	15.00'
STREET	L4	S 89°53'42" E	41.73'
90	L5	S 0°24'25" W	7.50'
89	L6	S 0°24'25" W	40.42'
107	L7	S 89°53'42" E	13.93'

SEE PAGE 418

SEE PAGE 391

SEE PAGE 399

SEE PAGE 390

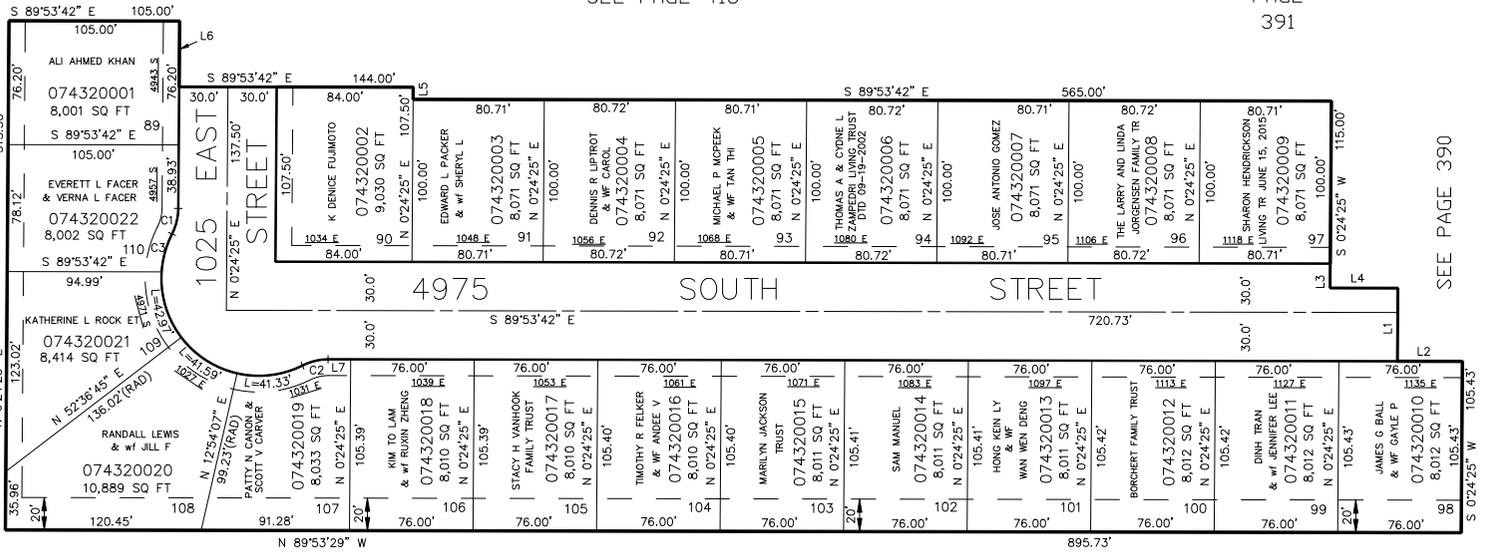

SEE PAGE 369

SEE PAGE 338

10' UTILITY & DRAINAGE EASEMENTS EACH SIDE OF PROPERTY LINES AS INDICATED BY DASHED LINES EXCEPT AS OTHERWISE SHOWN.

FOR COMPLETE ENG DATA SEE ORIGINAL DEDICATION PLAT IN BOOK 36, PAGE 42 OF RECORDS.