

PART OF THE N.W. 1/4, SEC. 23, T.5N., R.1W., S.L.B. & M.
UINTAH HIGHLANDS SUBDIVISION NO. 6


IN WEBER COUNTY

TAXING UNIT: 159

SCALE 1" = 50'

SEE PAGE 435

LINE DATA		
LINE	DIRECTION	DISTANCE
L1	S 34°10'35" W	30.00'
L2	S 36°12'36" W	30.02'
L5	N 55°49'25" W	12.00'

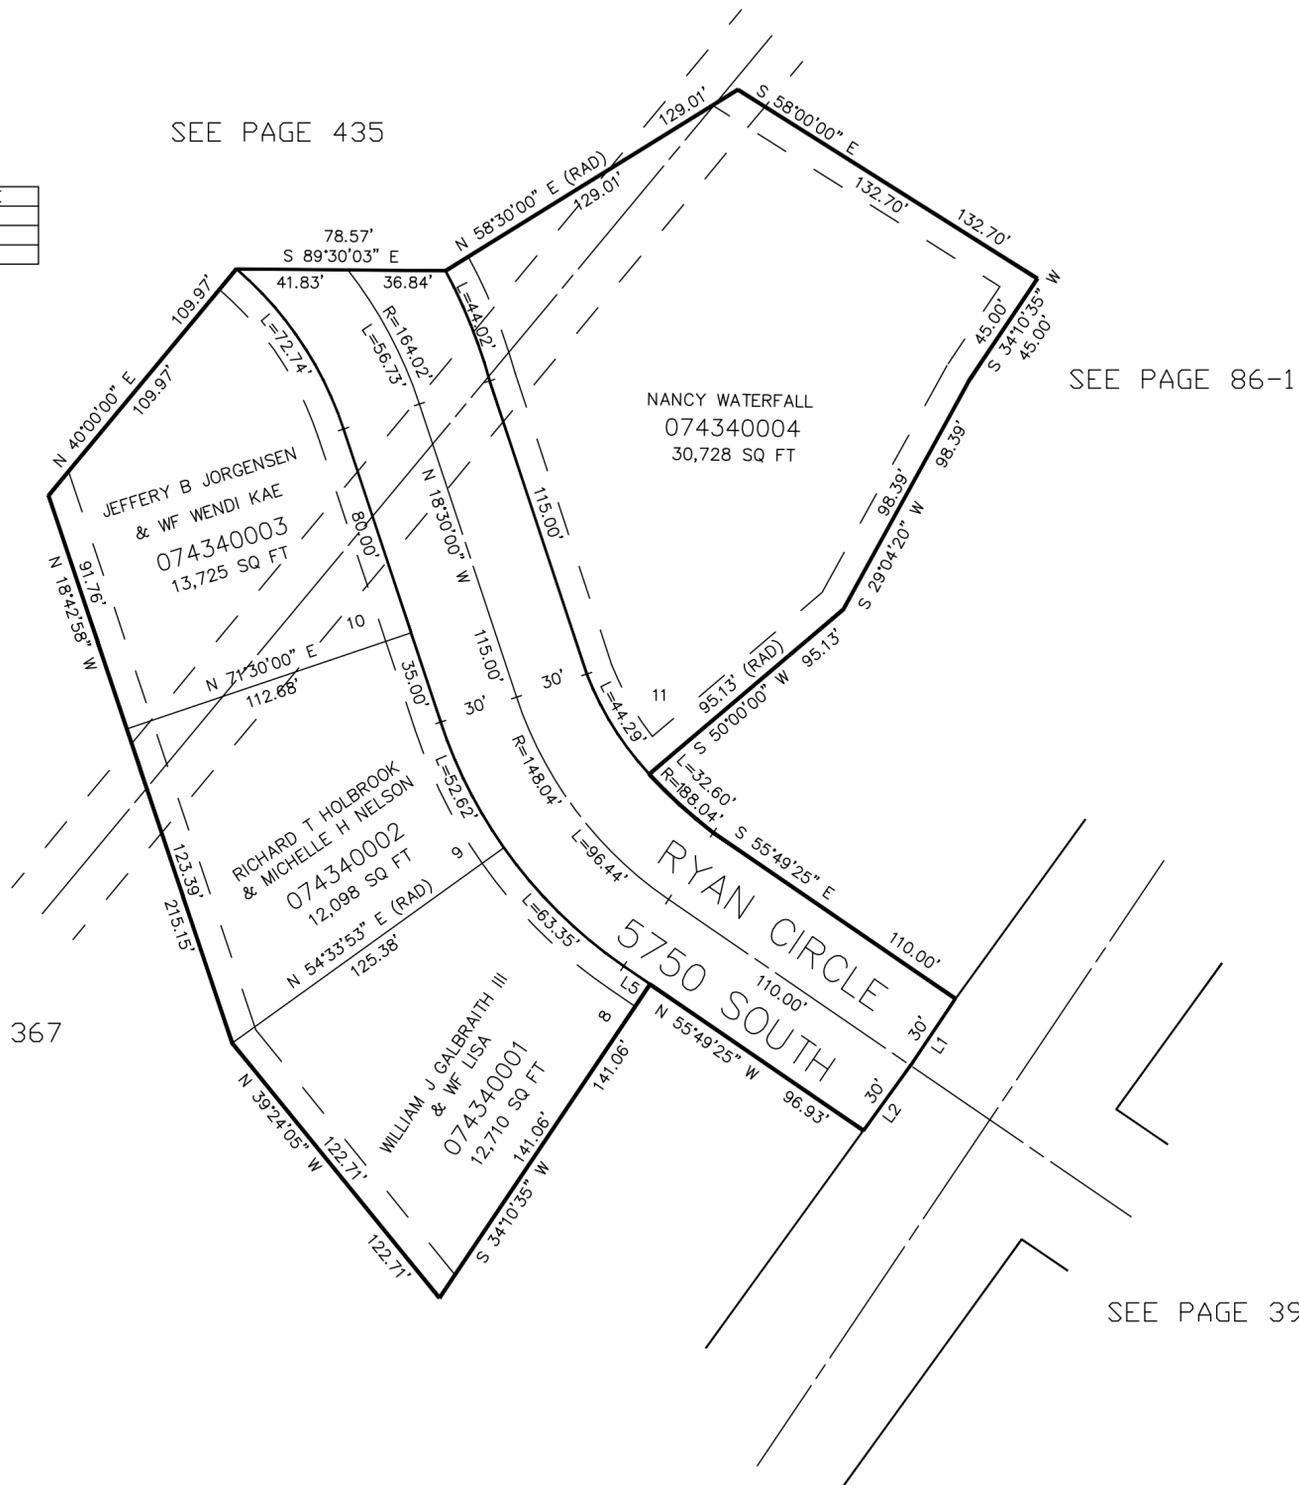

SEE PAGE 367

SEE PAGE 86-1

SEE PAGE 395

10' UTILITY & DRAINAGE EASEMENTS EACH SIDE OF PROPERTY LINES AS INDICATED BY DASHED LINES EXCEPT AS OTHERWISE SHOWN.

FOR COMPLETE ENG DATA SEE ORIGINAL DEDICATION PLAT IN BOOK 36, PAGE 45 OF RECORDS.