


TAXING UNIT: 159

IN WEBER COUNTY

SCALE 1" = 50'

SEE PAGE 86-1


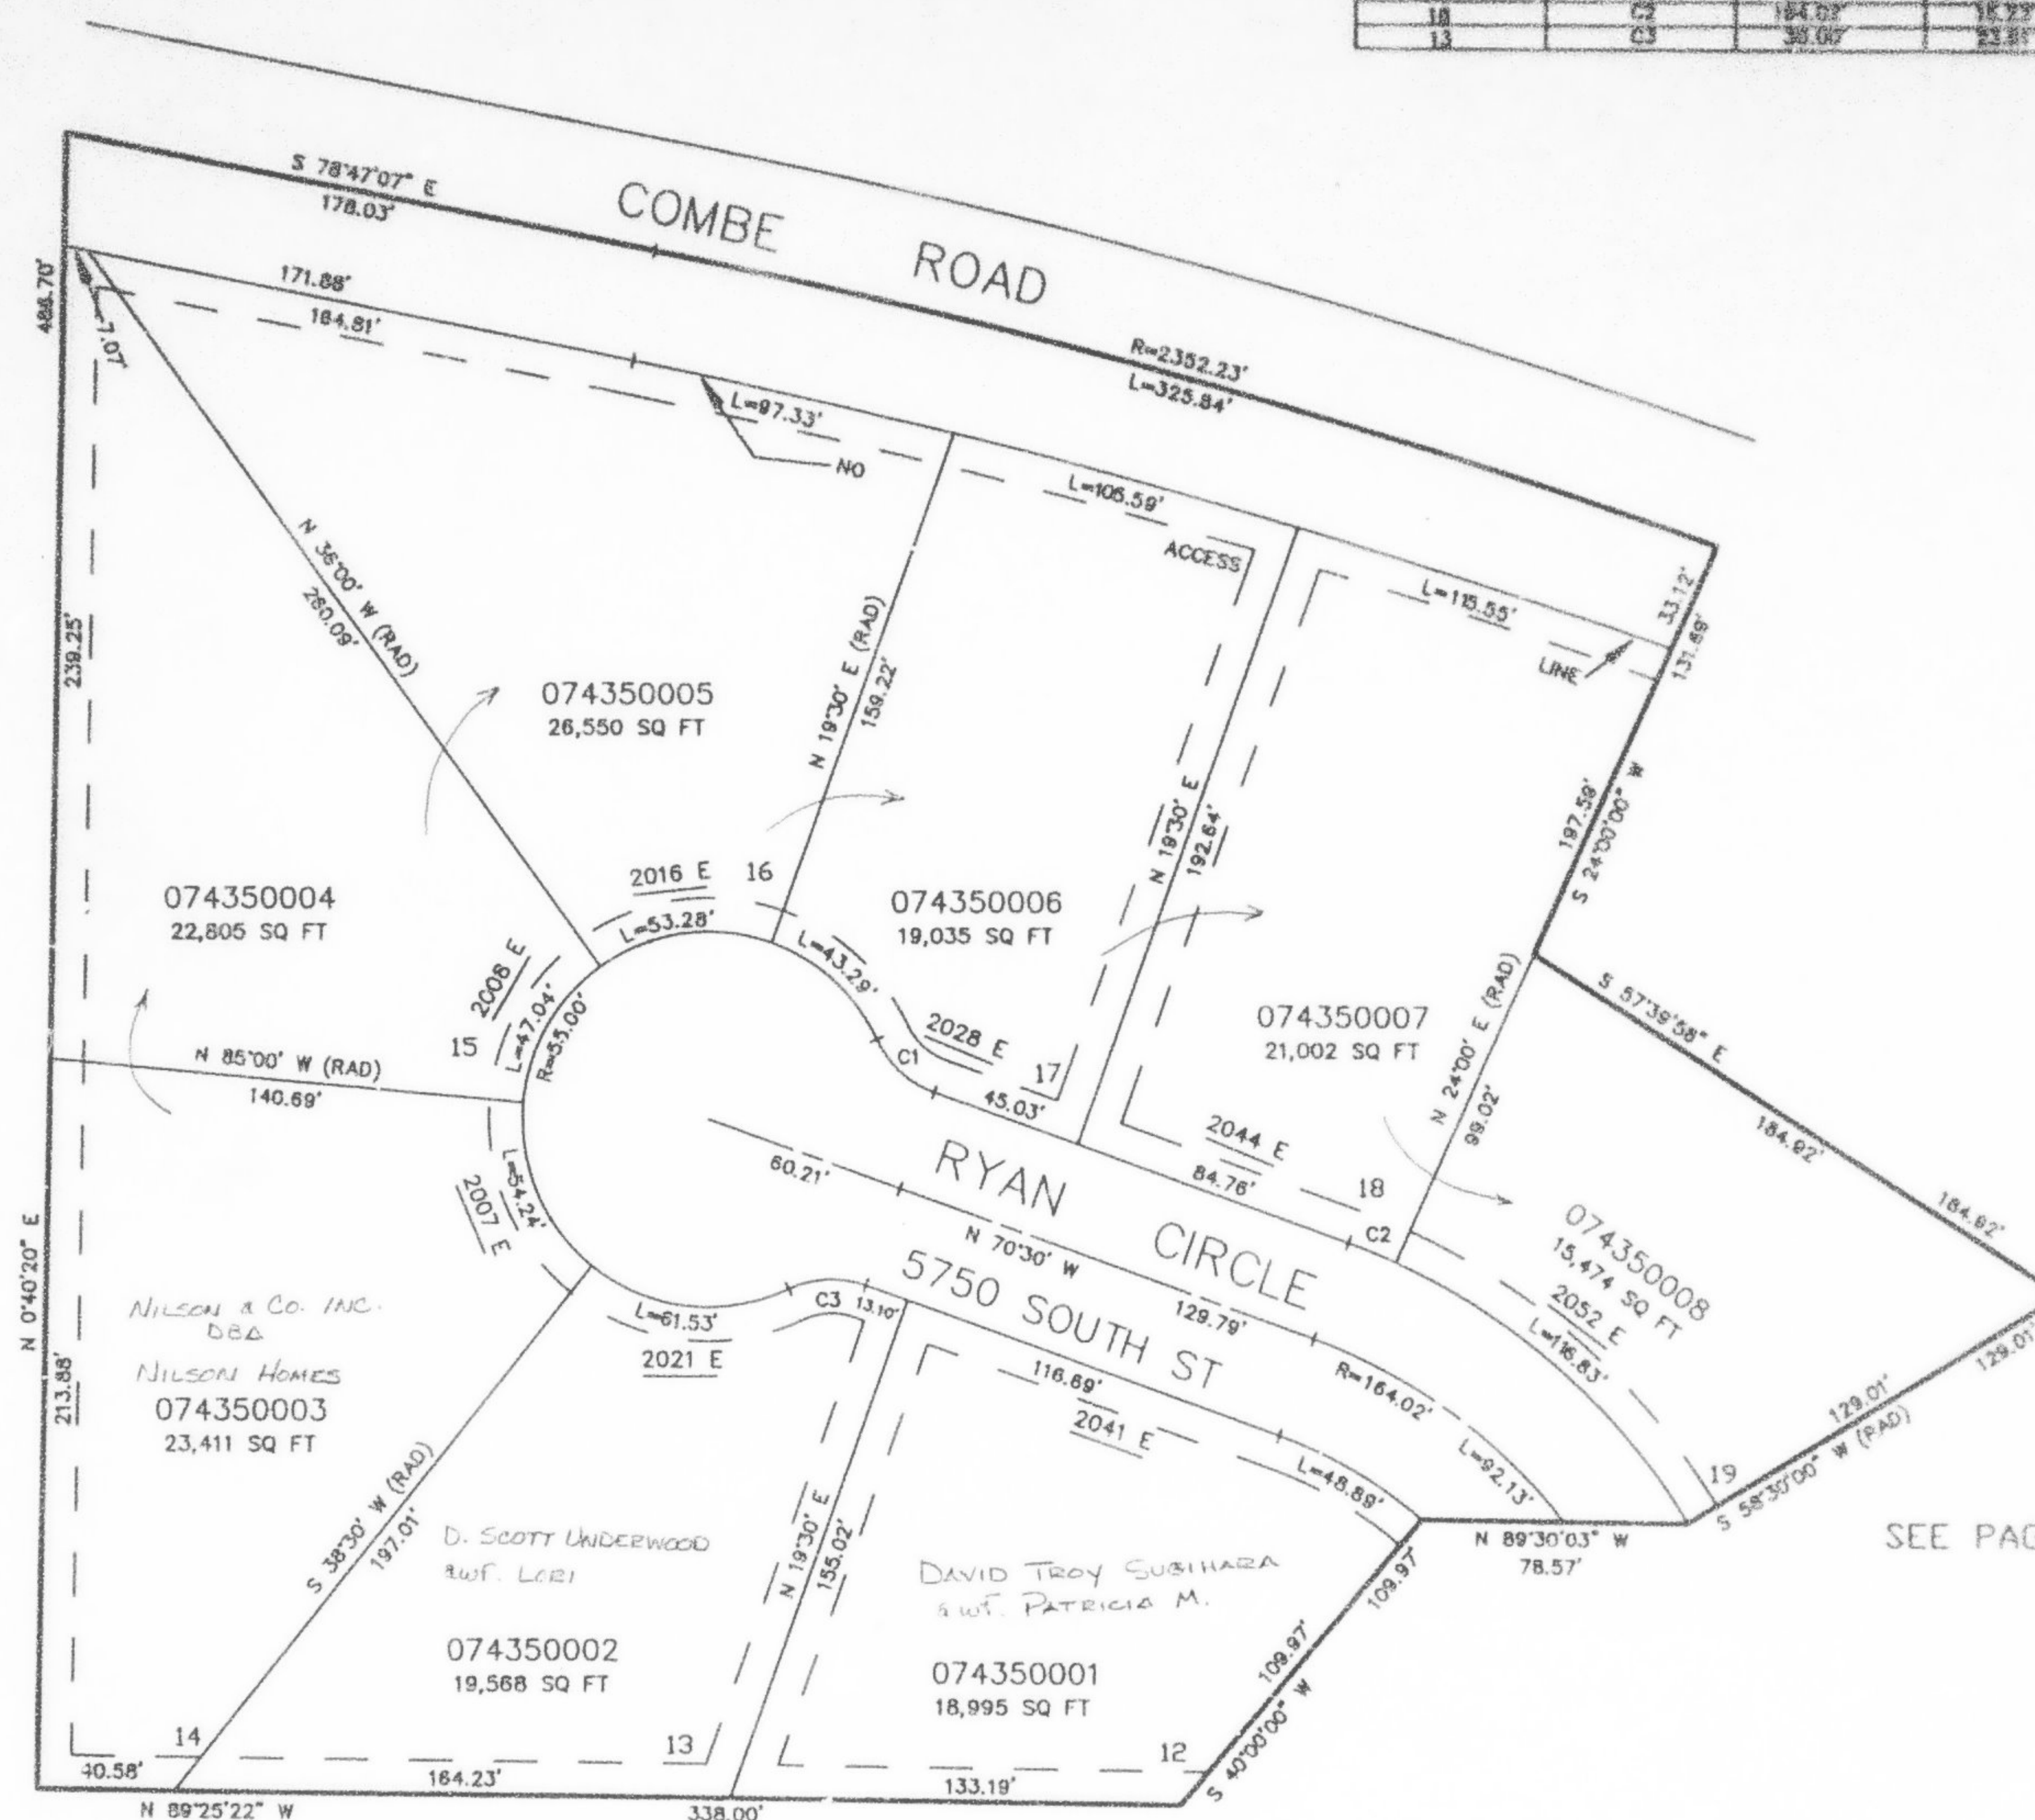

SEE PAGE 367

10' UTILITY & DRAINAGE EASEMENTS EACH  
SIDE OF PROPERTY LINES AS INDICATED  
BY DASHED LINES EXCEPT AS OTHERWISE  
SHOWN.

FOR COMPLETE ENG DATA SEE  
ORIGINAL DEDICATION PLAT IN  
BOOK 38, PAGE 46 OF RECORDS.