

PART OF THE N.W. 1/4, SEC. 23, T.5N., R.1W., S.L.B. & M.
 UINTAH HIGHLANDS SUBDIVISION NO. 7

435

IN WEBER COUNTY


TAXING UNIT: 159

SCALE 1" = 50'

SEE PAGE 86-1

LOT	CURVE	RADIUS	LENGTH
17	C1	30.00'	23.81'
18	C2	184.82'	18.23'
13	C3	30.00'	23.81'

SEE PAGE 86-1

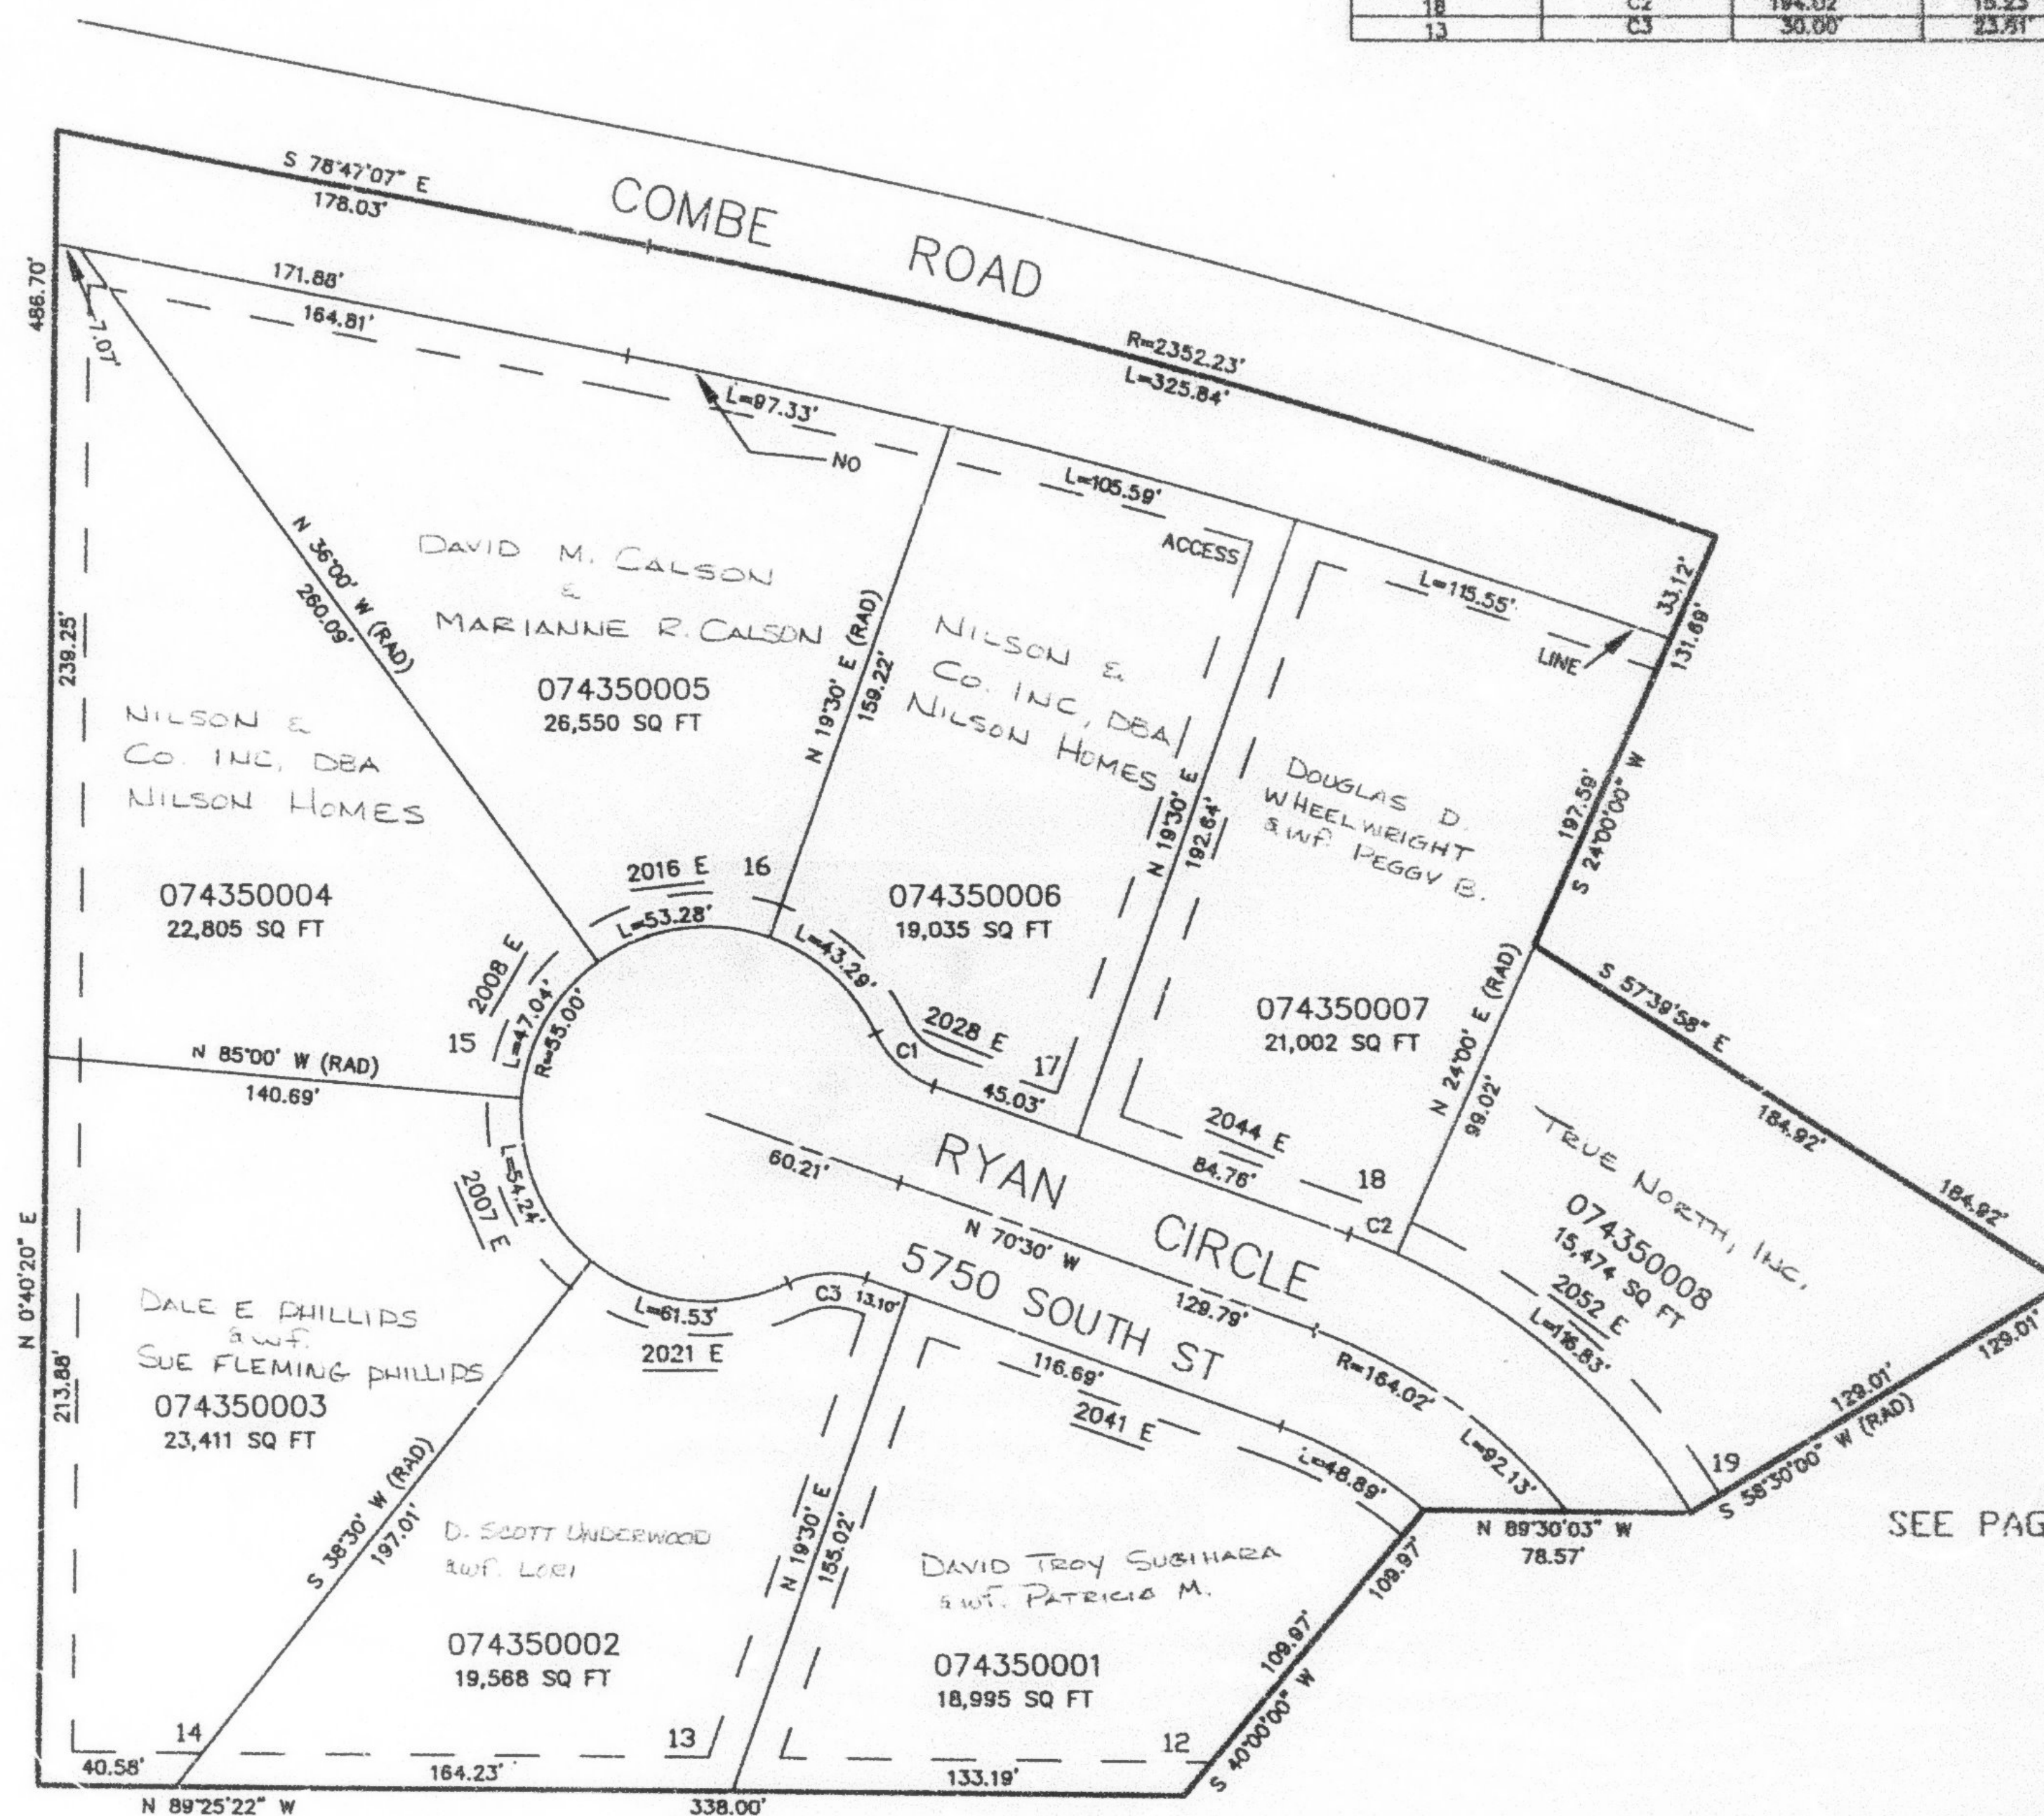

SEE PAGE 434

SEE PAGE 367

10' UTILITY & DRAINAGE EASEMENTS EACH
 SIDE OF PROPERTY LINES AS INDICATED
 BY DASHED LINES EXCEPT AS OTHERWISE
 SHOWN.

FOR COMPLETE FIG DATA SEE
 ORIGINAL DEDICATION PLAT IN
 BOOK 36, PAGE 46 OF RECORDS.