

PART OF THE N.W. 1/4, SEC. 23, T.5N., R.1W., S.L.B. & M.
 UINTAH HIGHLANDS SUBDIVISION NO. 7

435

IN WEBER COUNTY


TAXING UNIT: 159

SCALE 1" = 50'

SEE PAGE 86-1

LOT	CURVE	RADIUS	LENGTH
17	C1	30.00	23.81
18	C2	194.02	15.23
13	C3	30.00	23.81

SEE PAGE 86-1

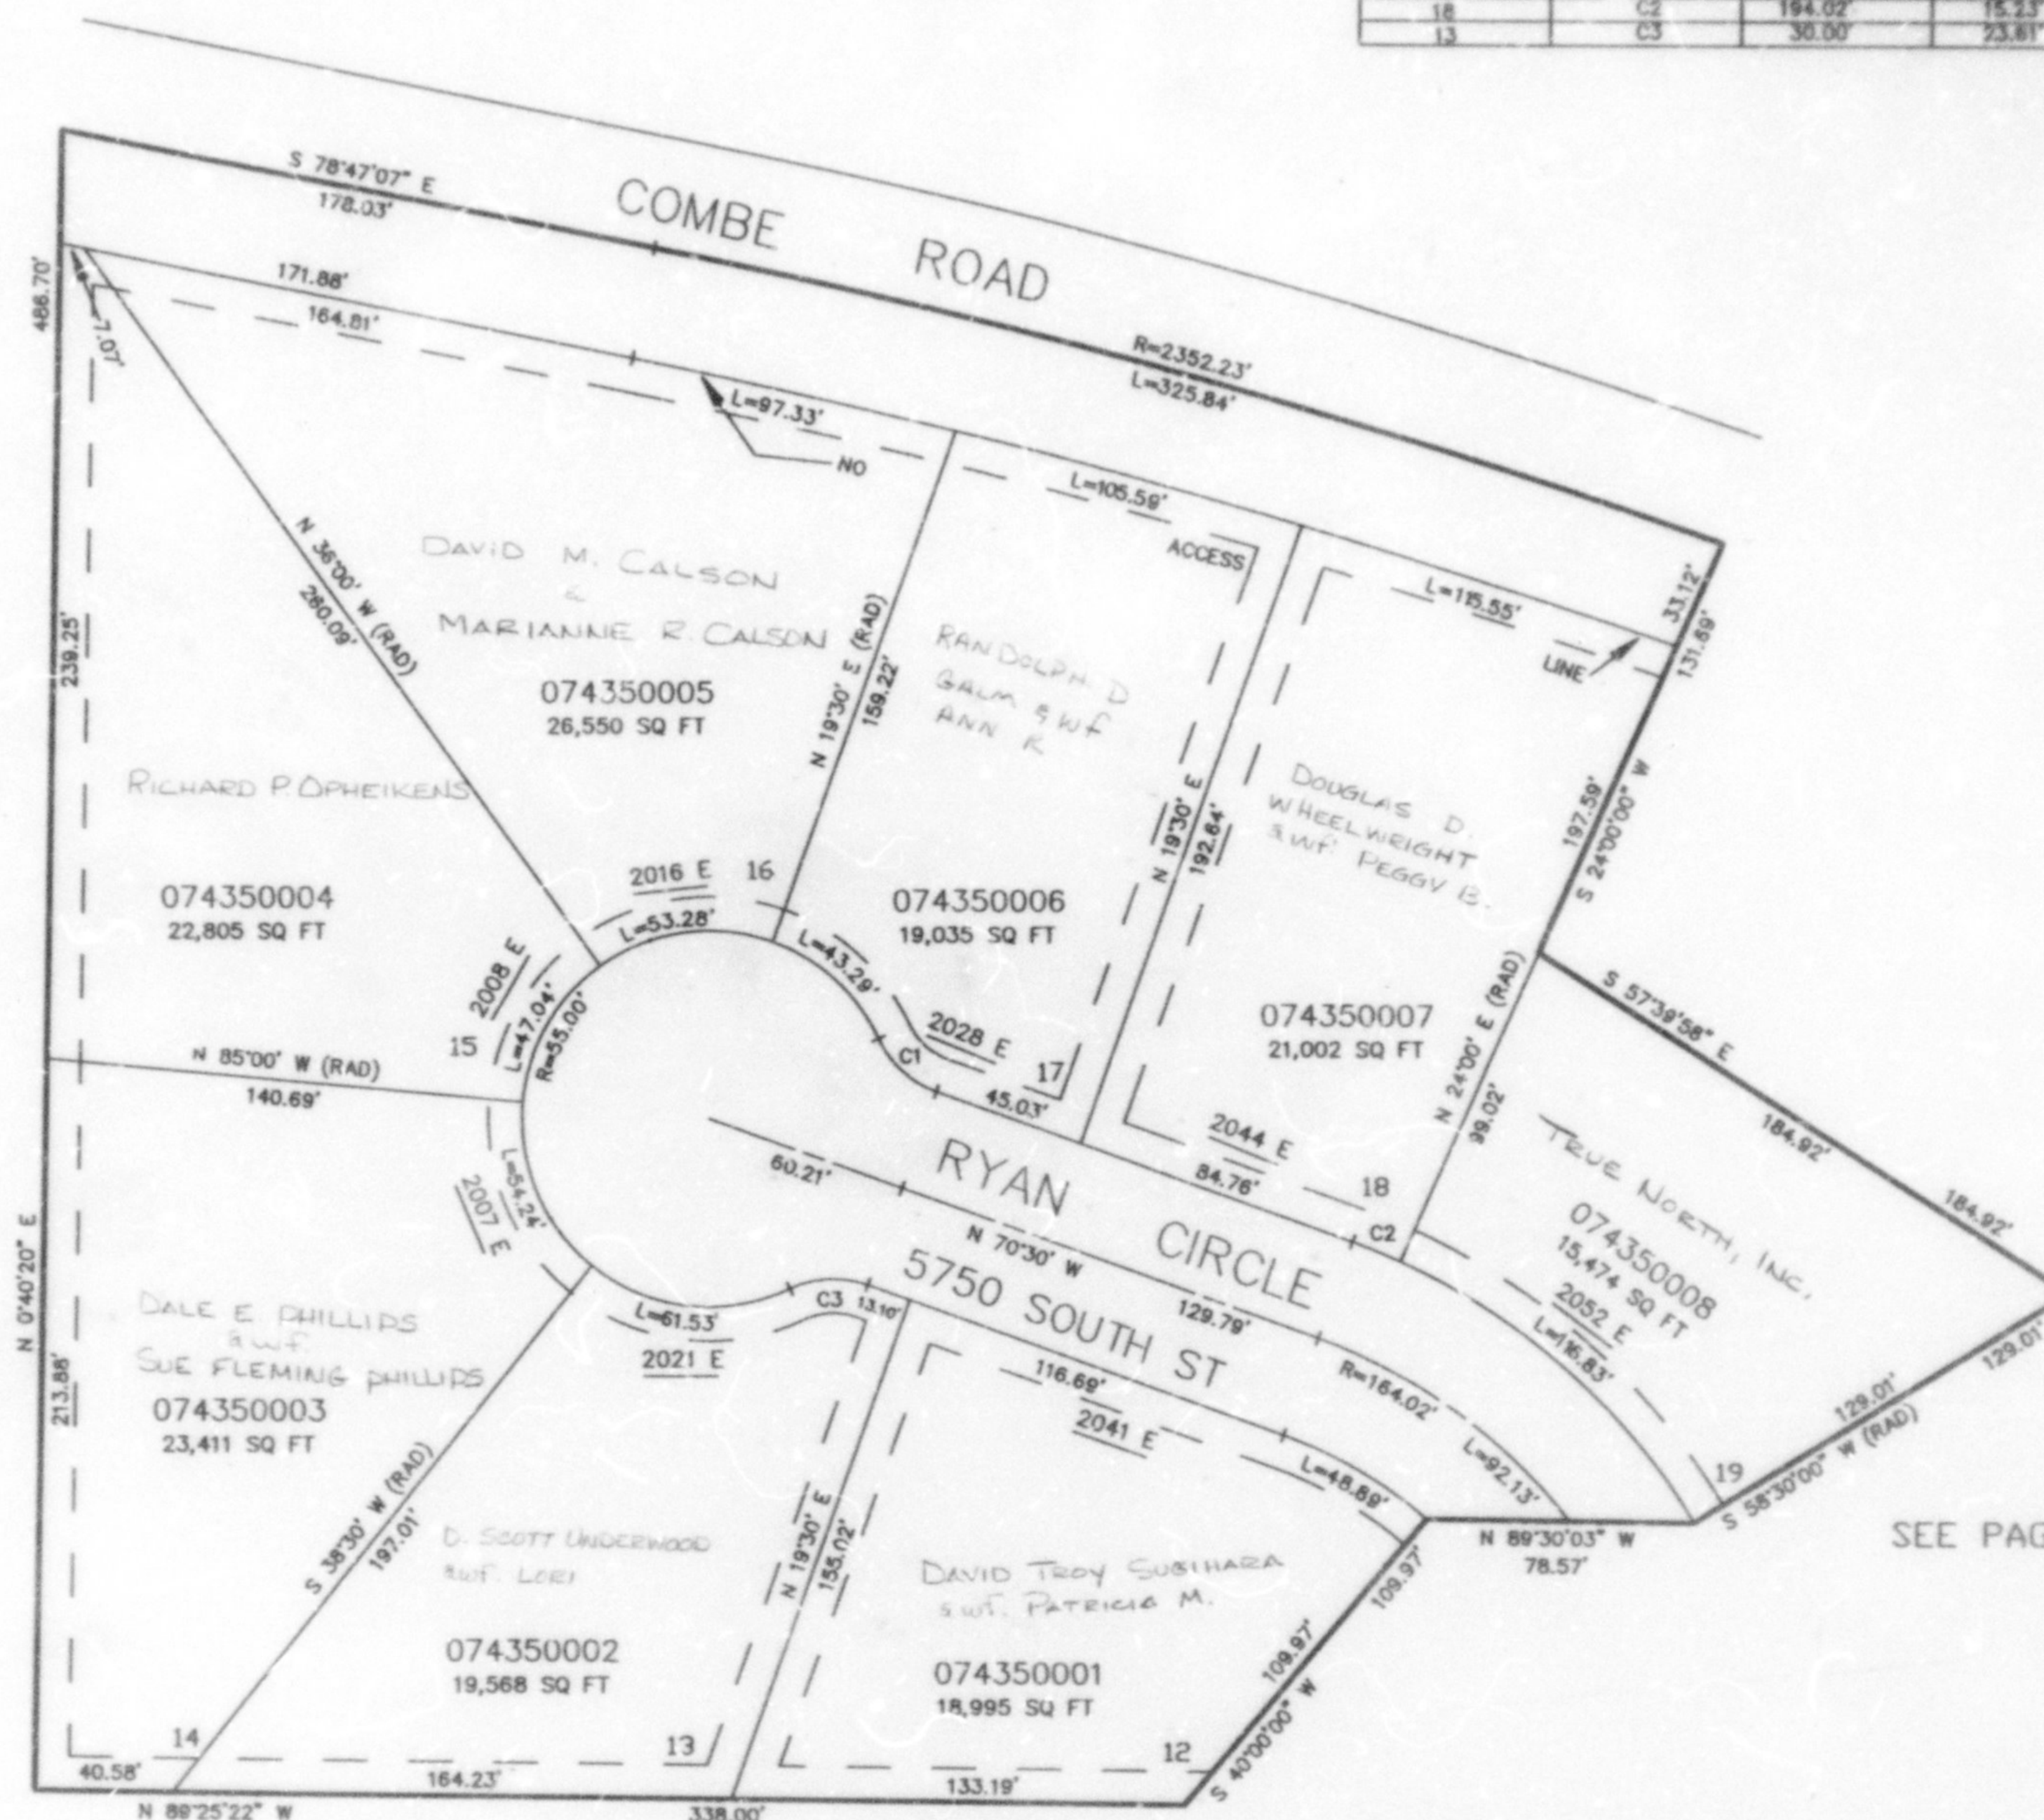

SEE PAGE 434

SEE PAGE 367

10' UTILITY & DRAINAGE EASEMENTS EACH
 SIDE OF PROPERTY LINES AS INDICATED
 BY DASHED LINES EXCEPT AS OTHERWISE
 SHOWN.

FOR COMPLETE DATA SEE
 ORIGINAL DEDICATION PLAT IN
 BOOK 36, PAGE 46 OF RECORDS.