

PART OF THE N.W. 1/4, SEC. 23, T.5N., R.1W., S.L.B. & M.
UINTAH HIGHLANDS SUBDIVISION NO. 7

IN WEBER COUNTY


TAXING UNIT: 159

SCALE 1" = 50'

SEE PAGE 86-1

LOT	CURVE	RADIUS	LENGTH
17	C1	30.00'	23.61'
18	C2	194.02'	15.23'
13	C3	30.00'	23.61'

SEE PAGE 86-1

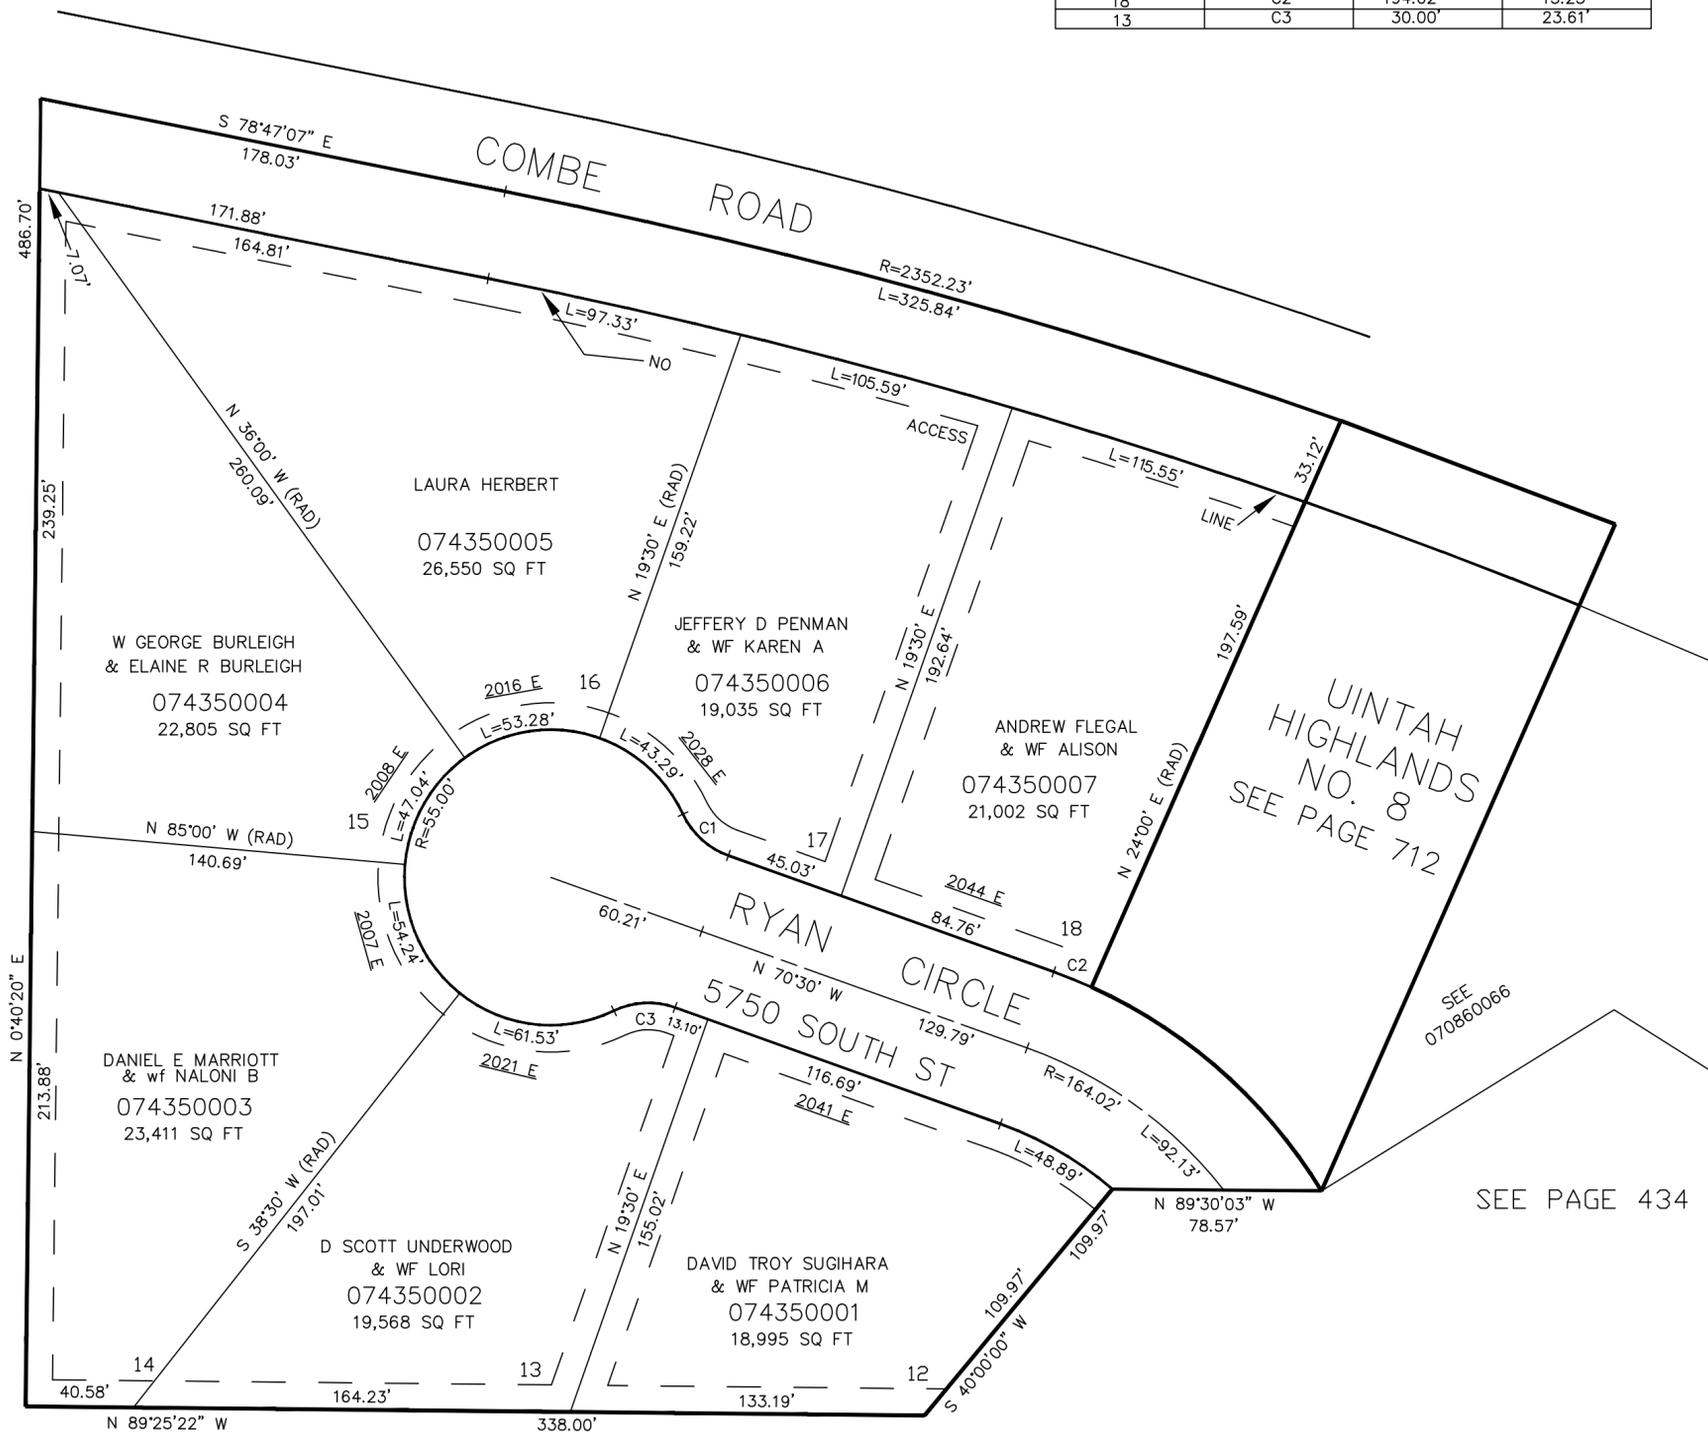

SEE PAGE 434

SEE PAGE 367

10' UTILITY & DRAINAGE EASEMENTS EACH SIDE OF PROPERTY LINES AS INDICATED BY DASHED LINES EXCEPT AS OTHERWISE SHOWN.

FOR COMPLETE ENG DATA SEE ORIGINAL DEDICATION PLAT IN BOOK 36, PAGE 46 OF RECORDS.