

PART OF THE S.E. 1/4, SEC. 17, T.5N., R.1W., S.L.B. & M.

GRAND HEIGHTS SUBDIVISION

IN WASHINGTON TERRACE CITY


TAXING UNIT: 255

SCALE 1" = 50'

436

SEE PAGE 53

EXCEPT WHERE OTHERWISE SHOWN
ALL LOTS OWNED BY GRAY "D" LIMITED PARTNERSHIP

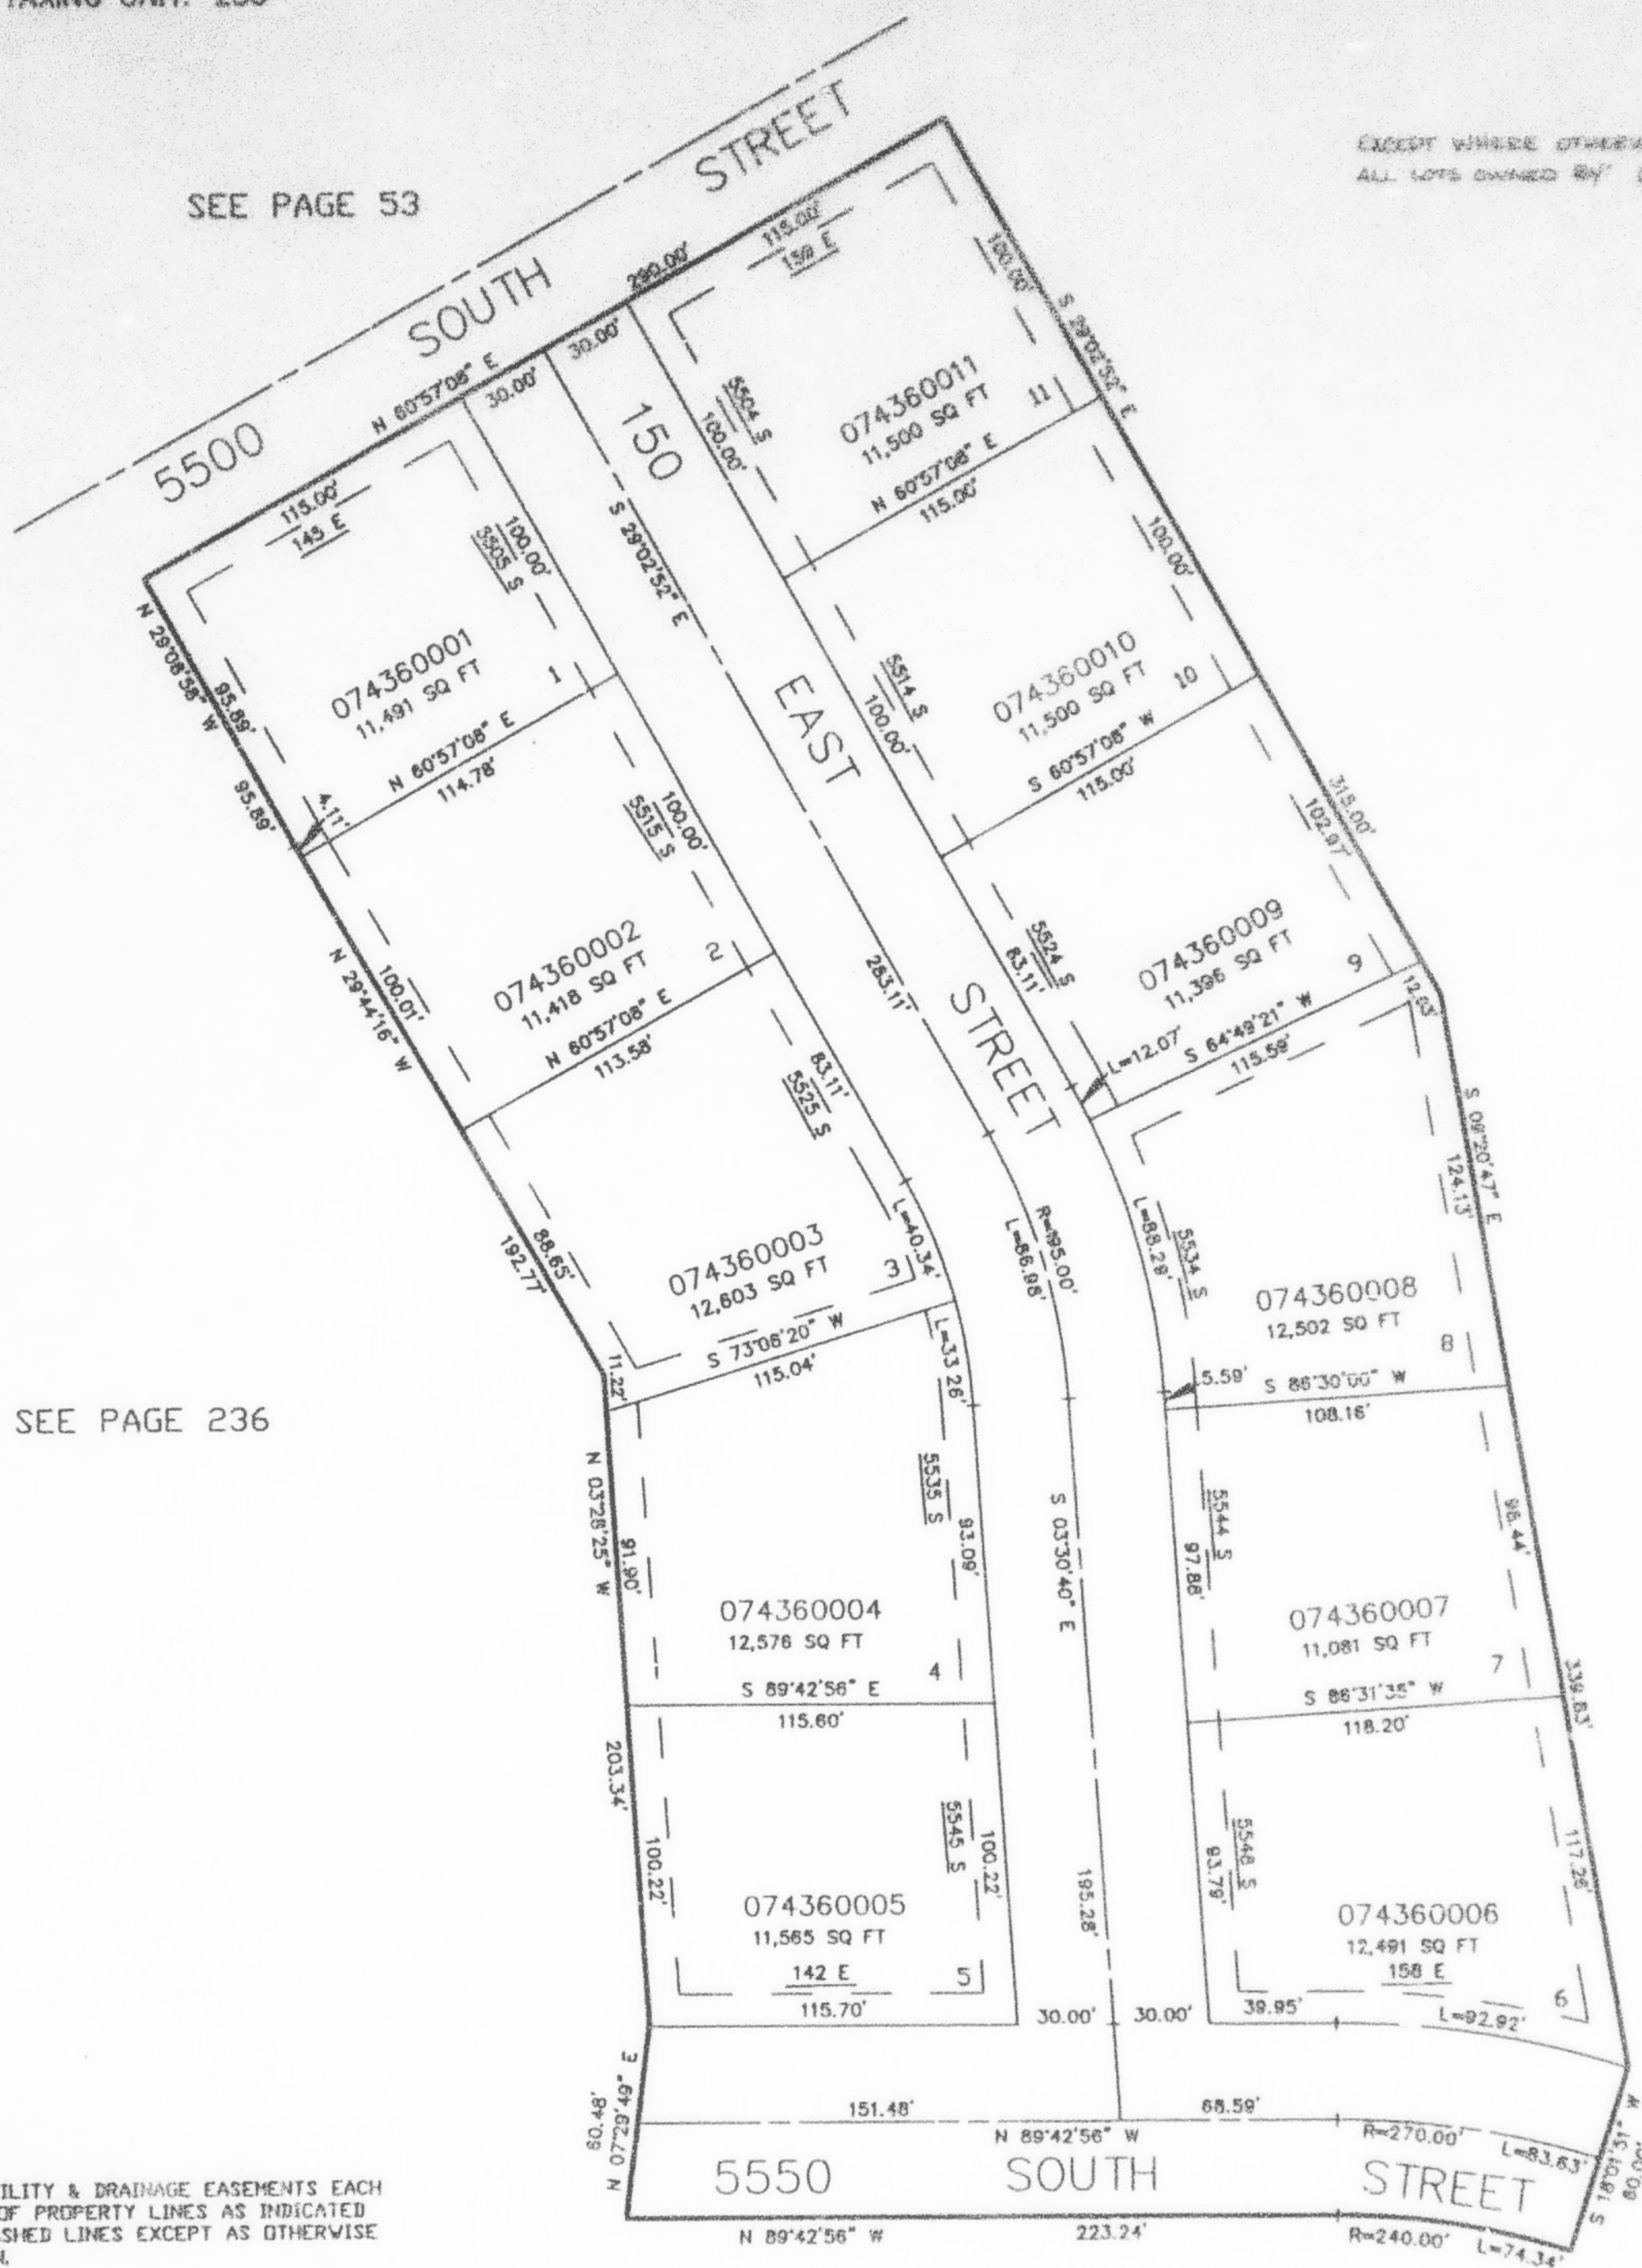

SEE PAGE 53

SEE PAGE 236

10' UTILITY & DRAINAGE EASEMENTS EACH
SIDE OF PROPERTY LINES AS INDICATED
BY DASHED LINES EXCEPT AS OTHERWISE
SHOWN.

FOR COMPLETE ENG DATA SEE
ORIGINAL DEDICATION PLAT IN
BOOK 36, PAGE 50 OF RECORDS.

SEE PAGE 53