

PART OF THE S.E. 1/4, SEC. 17, T.5N., R.1W., S.L.B. & M.

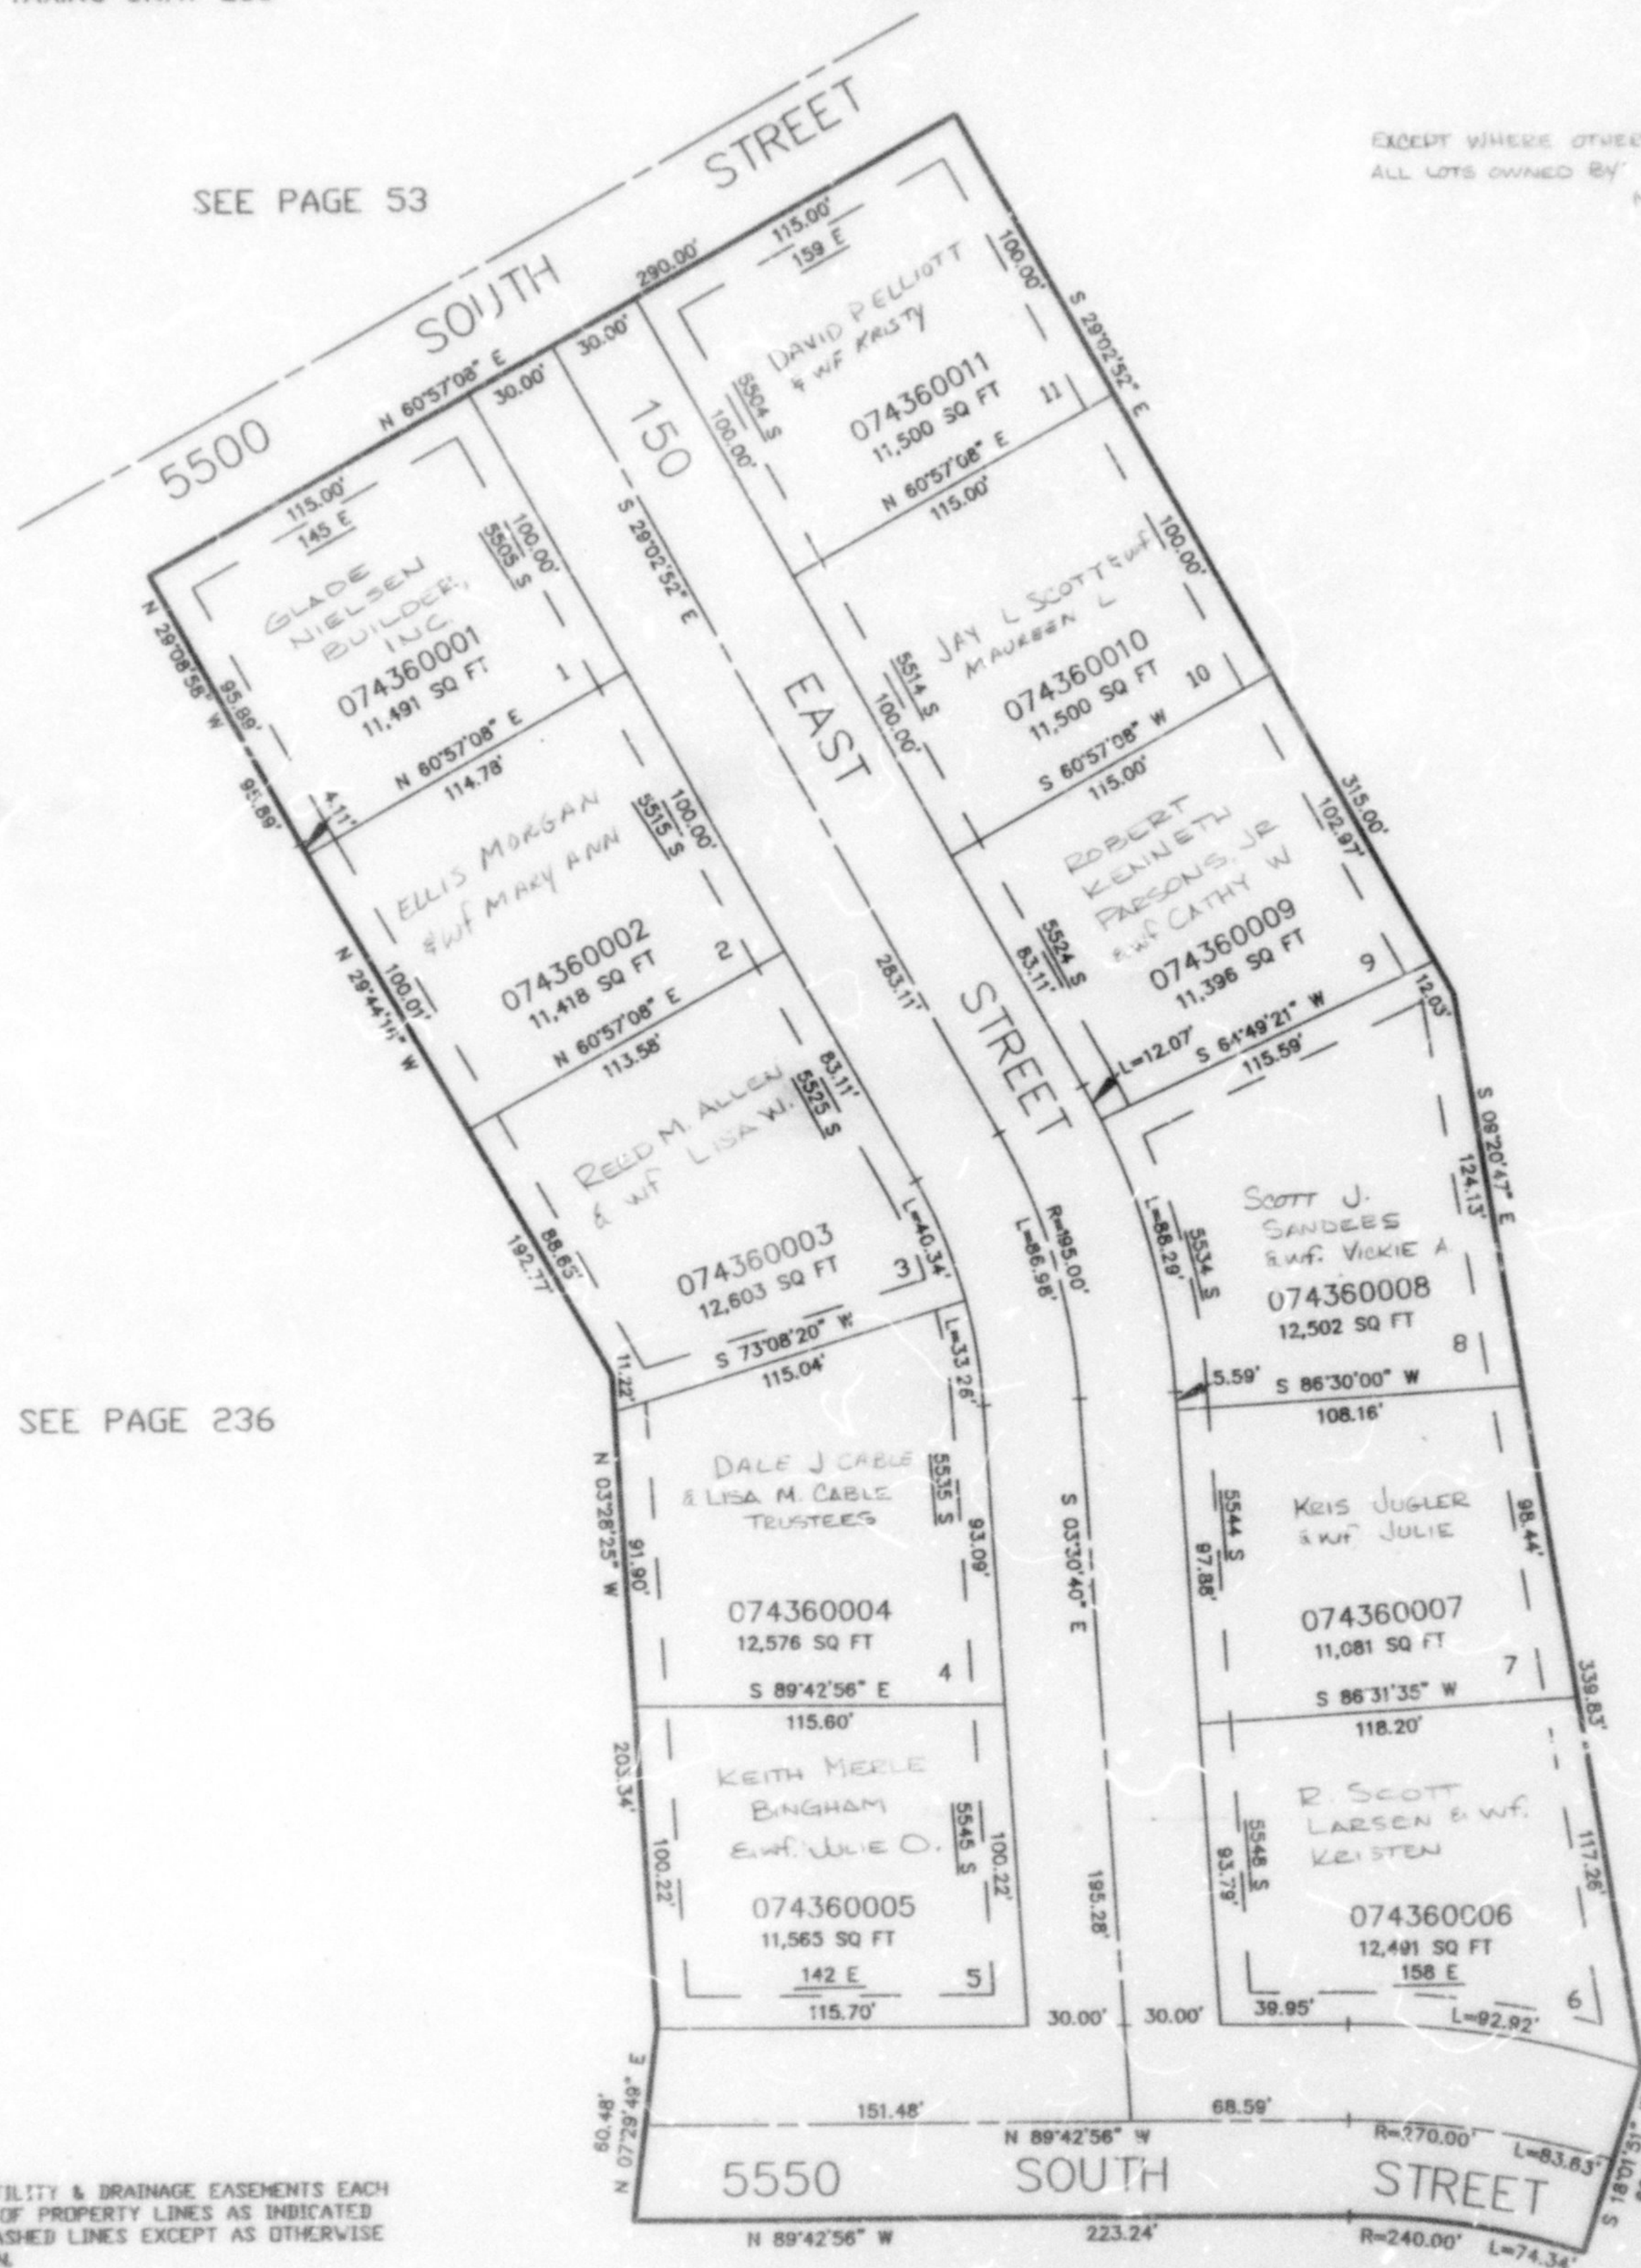
GRAND HEIGHTS SUBDIVISION

IN WASHINGTON TERRACE CITY

TAXING UNIT: 255

SCALE 1" = 50'

SEE PAGE 53

EXCEPT WHERE OTHERWISE SHOWN
ALL LOTS OWNED BY WESTERN STATES
MANAGEMENT CORP

SEE PAGE 236

SEE PAGE 53

10' UTILITY & DRAINAGE EASEMENTS EACH
SIDE OF PROPERTY LINES AS INDICATED
BY DASHED LINES EXCEPT AS OTHERWISE
SHOWN.FOR COMPLETE END DATA SEE
ORIGINAL DEDICATION PLAT IN
BOOK 36, PAGE 50 OF RECORDS.

SEE PAGE 53