

PART OF THE S.E. 1/4, SEC. 15, T.5N., R.1W., S.L.B. & M.

438

SHOSHONE HILLS PHASE 1

IN OGDEN CITY

TAXING UNIT: 25

SCALE 1" = 50'

LINE DATA

LINE	DIRECTION	DISTANCE
L1	S 89°37'43" E	37.88'
L2	S 00°22'17" W	8.90'
L3	N 00°22'17" E	38.50'


SEE
PAGE
10

SEE PAGE 394

SEE PAGE 7

SEE
PAGE
7

SEE
PAGE
7

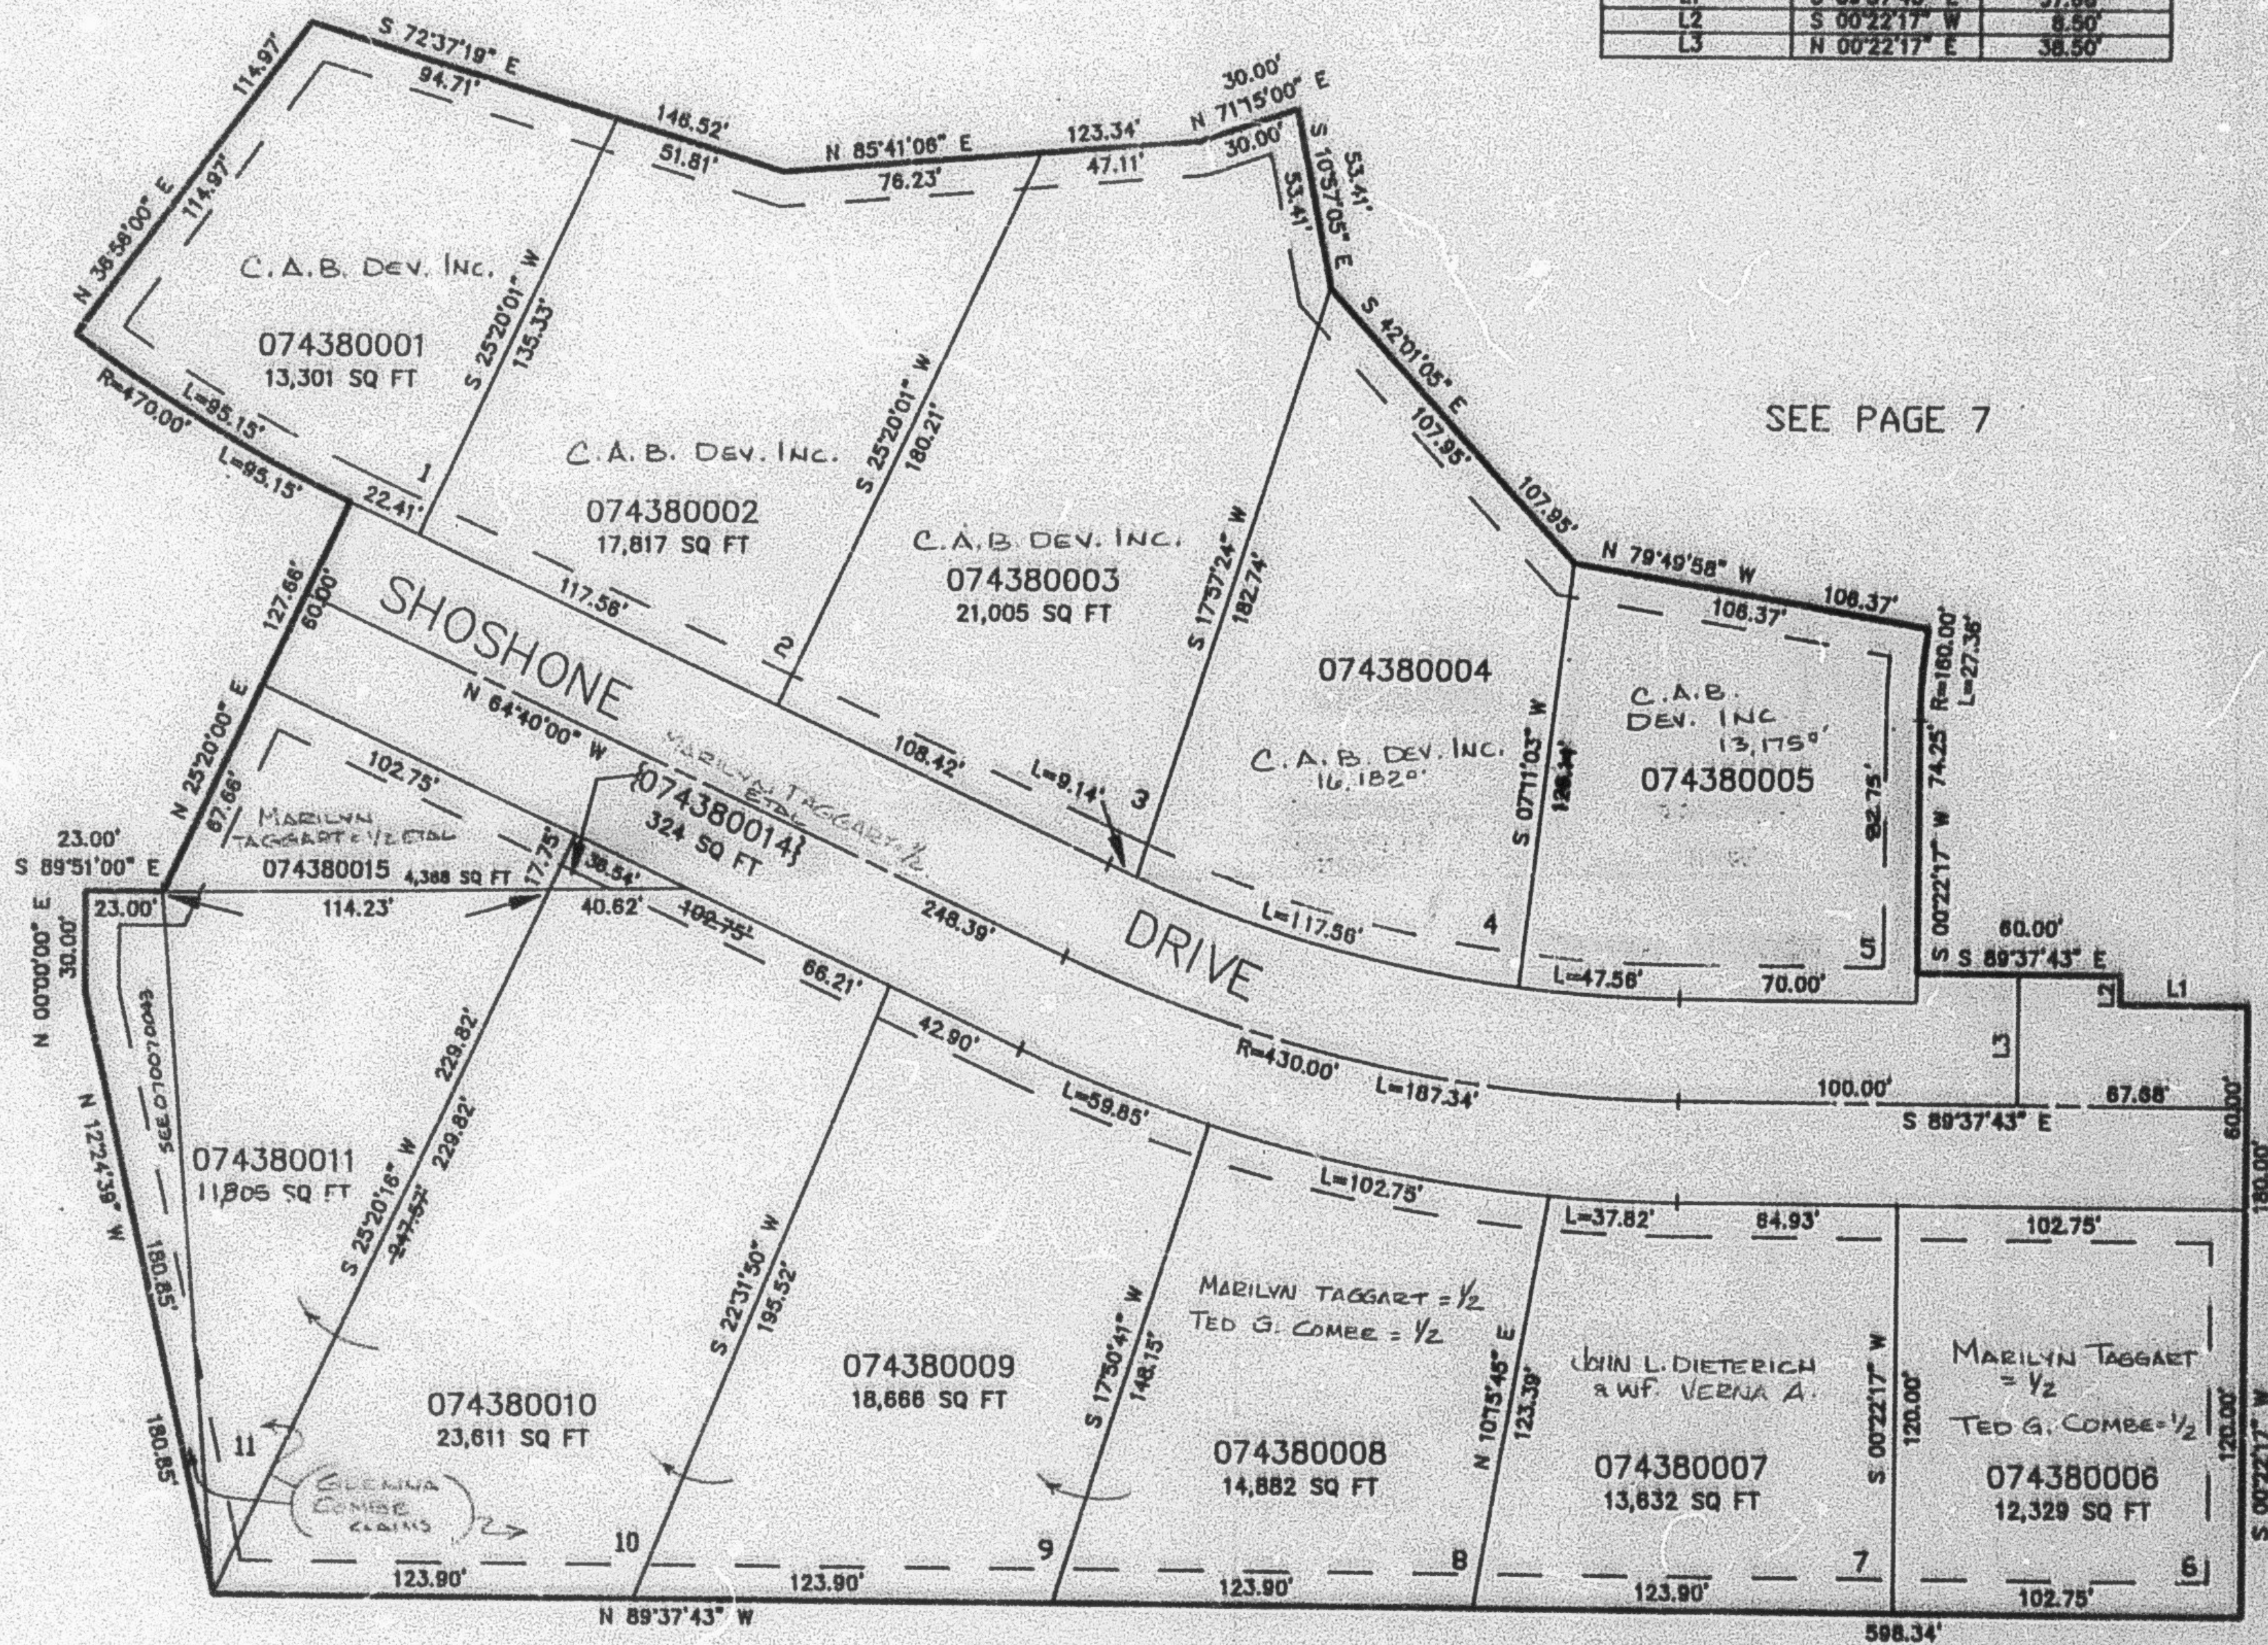

10' UTILITY & DRAINAGE EASEMENTS EACH
SIDE OF PROPERTY LINES AS INDICATED
BY DASHED LINES EXCEPT AS OTHERWISE
SHOWN.

FOR COMPLETE ENG DATA SEE
ORIGINAL DEDICATION PLAT IN
BOOK 38, PAGE 69 OF RECORDS.