

PART OF THE S.E. 1/4, SEC. 15, T.5N., R.1W., S.L.B. & M.

SHOSHONE HILLS - PHASE 2

III: OGDEN CITY

SCALE 1" = 40'

440

TAXING UNIT: 25


CURVE DATA

LOT	CURVE	RADIUS	LENGTH
14	C1	280.00'	19.05'
15	C2	30.00'	18.78'
19	C3	50.00'	19.05'

SEE PAGE 394

UNLESS OTHERWISE SHOWN, ALL LOTS OWNED BY C.A.B. DEV. INC.

SEE PAGE 413

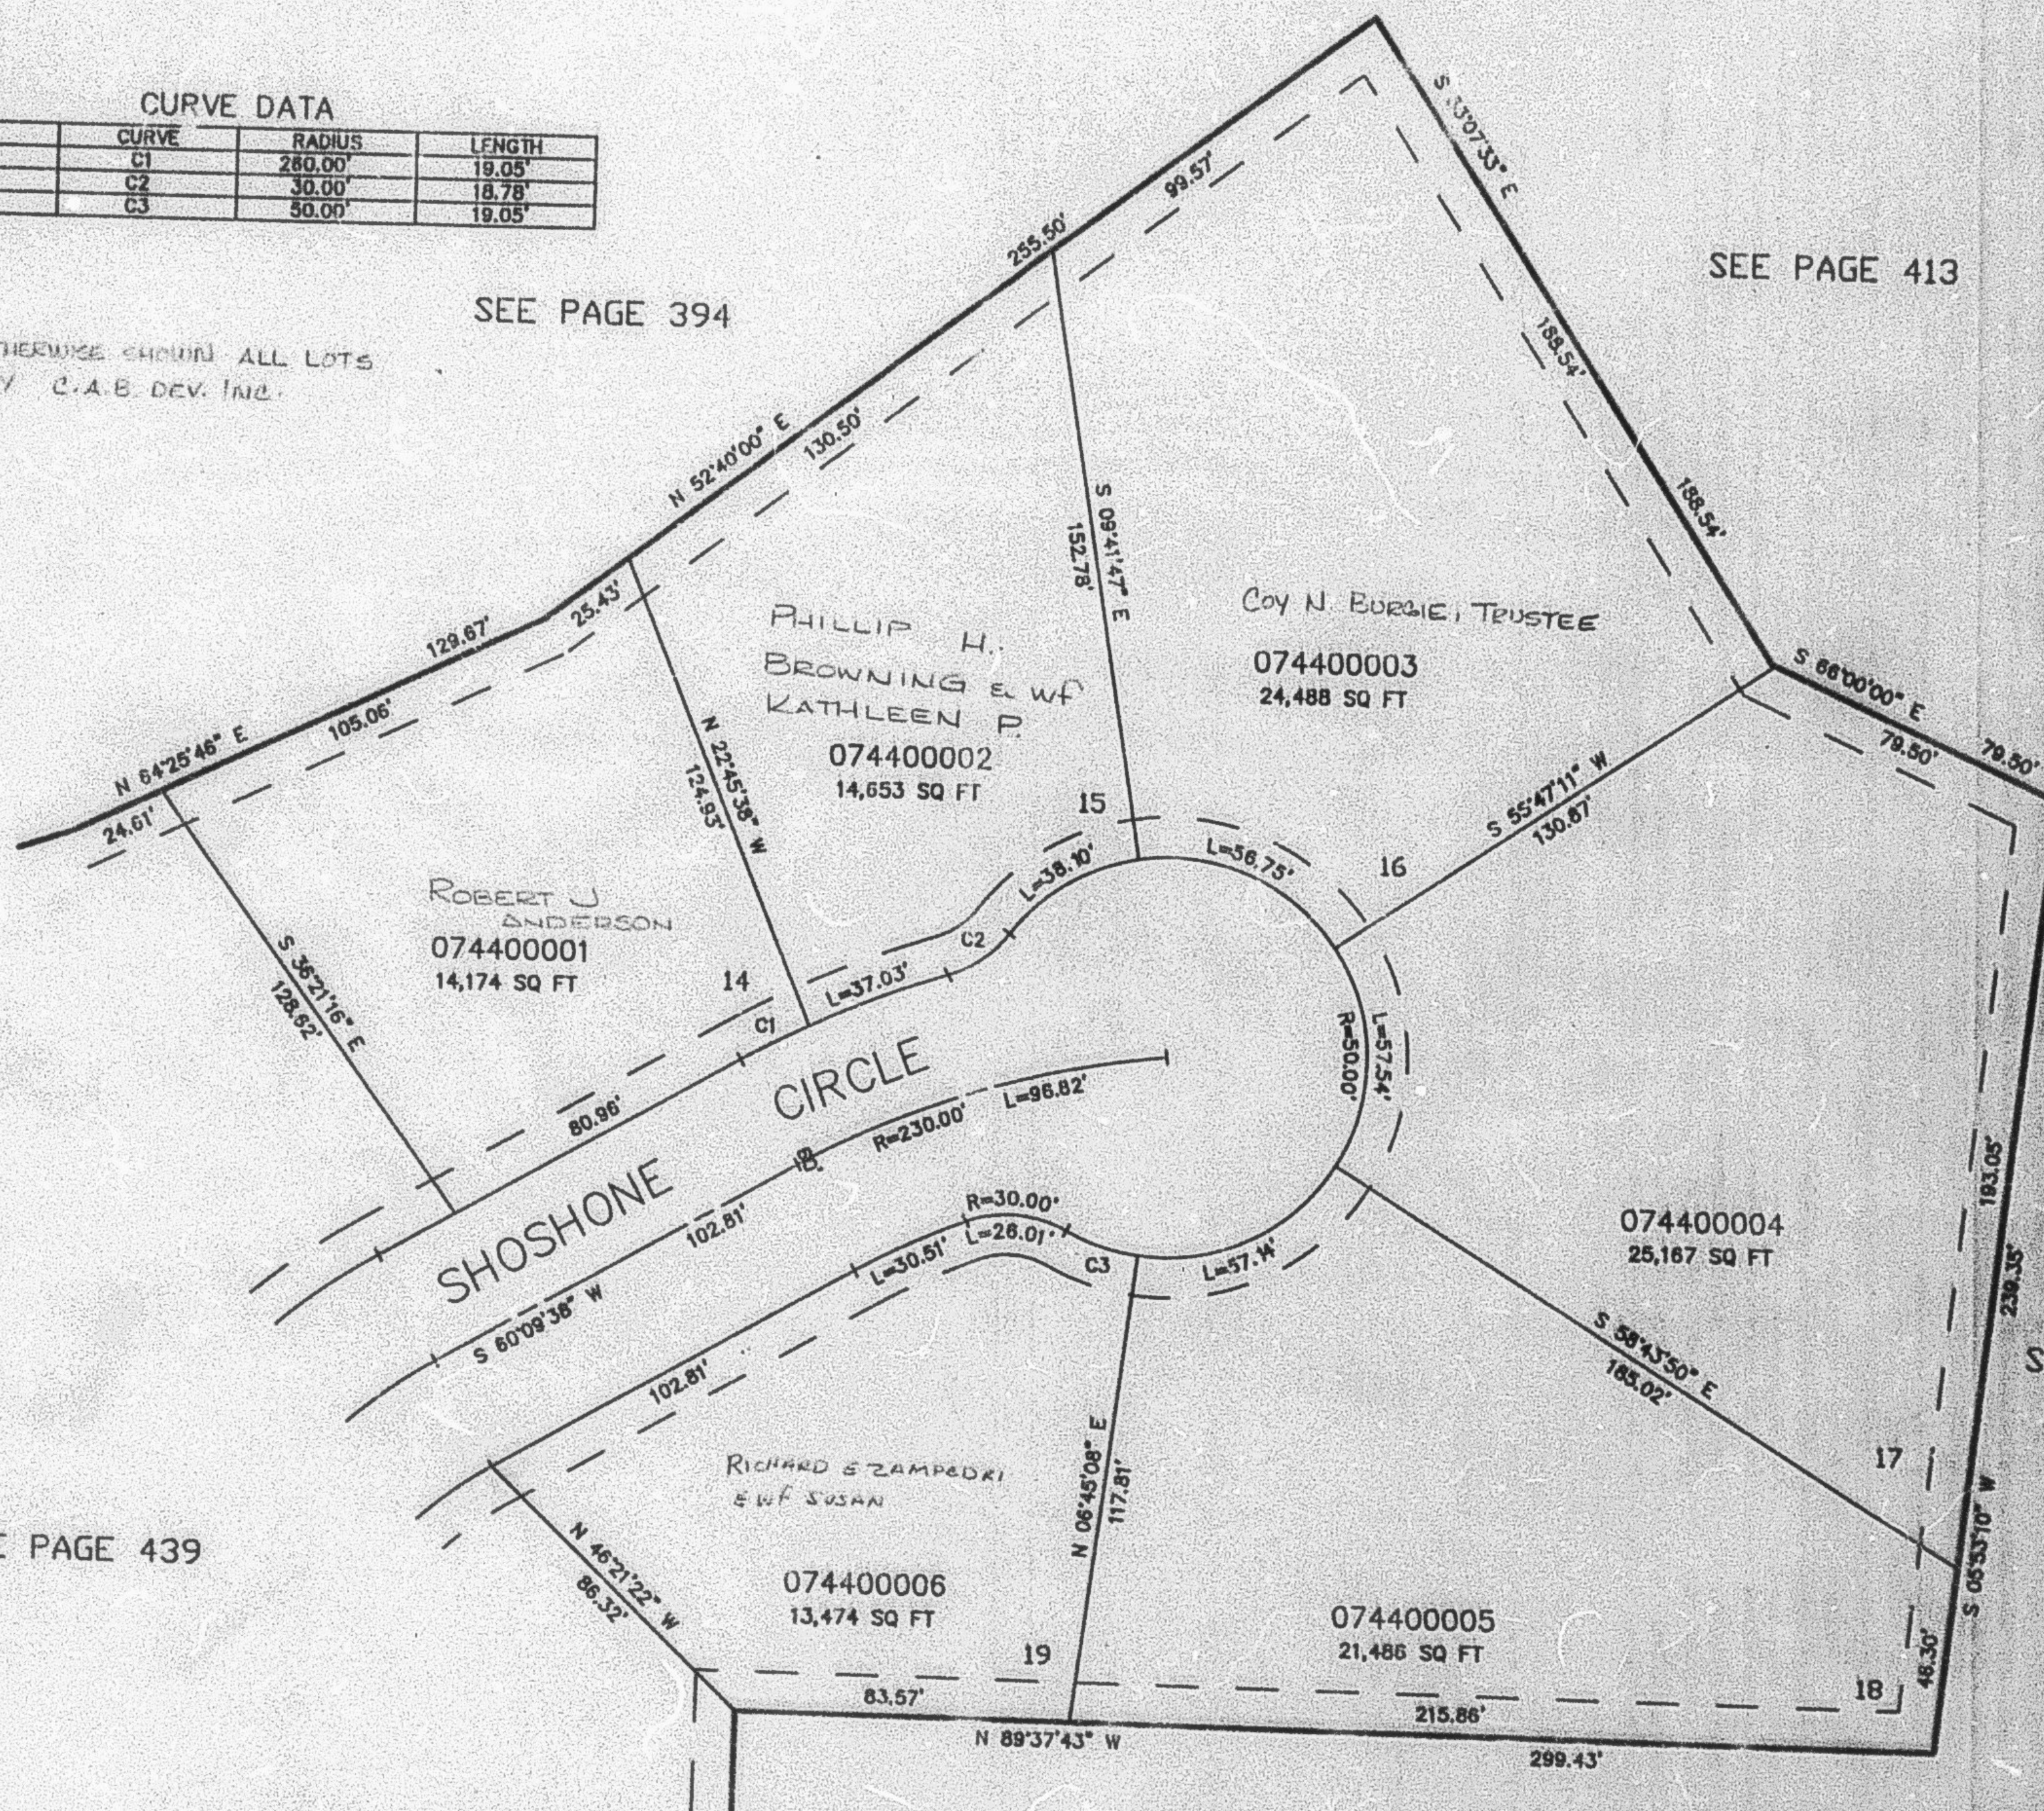

SEE PAGE 439

SEE PAGE 7

SEE PAGE 7

10' UTILITY & DRAINAGE EASEMENTS EACH SIDE OF PROPERTY LINES AS INDICATED BY DASHED LINES EXCEPT AS OTHERWISE SHOWN

FOR COMPLETE ENG DATA SEE ORIGINAL DEDICATION PLAT IN BOOK 36, PAGE 70 OF RECORDS