

PART OF THE S.E. 1/4, SEC. 15, T.5N., R.1W., S.L.B. & M.
SHOSHONE HILLS - PHASE 2


440

TAXING UNIT: 25

IN OGDEN CITY
 SCALE 1" = 40'

CURVE DATA

LOT	CURVE	RADIUS	LENGTH
14	C1	260.00'	19.05'
15	C2	30.00'	18.78'
19	C3	50.00'	19.05'

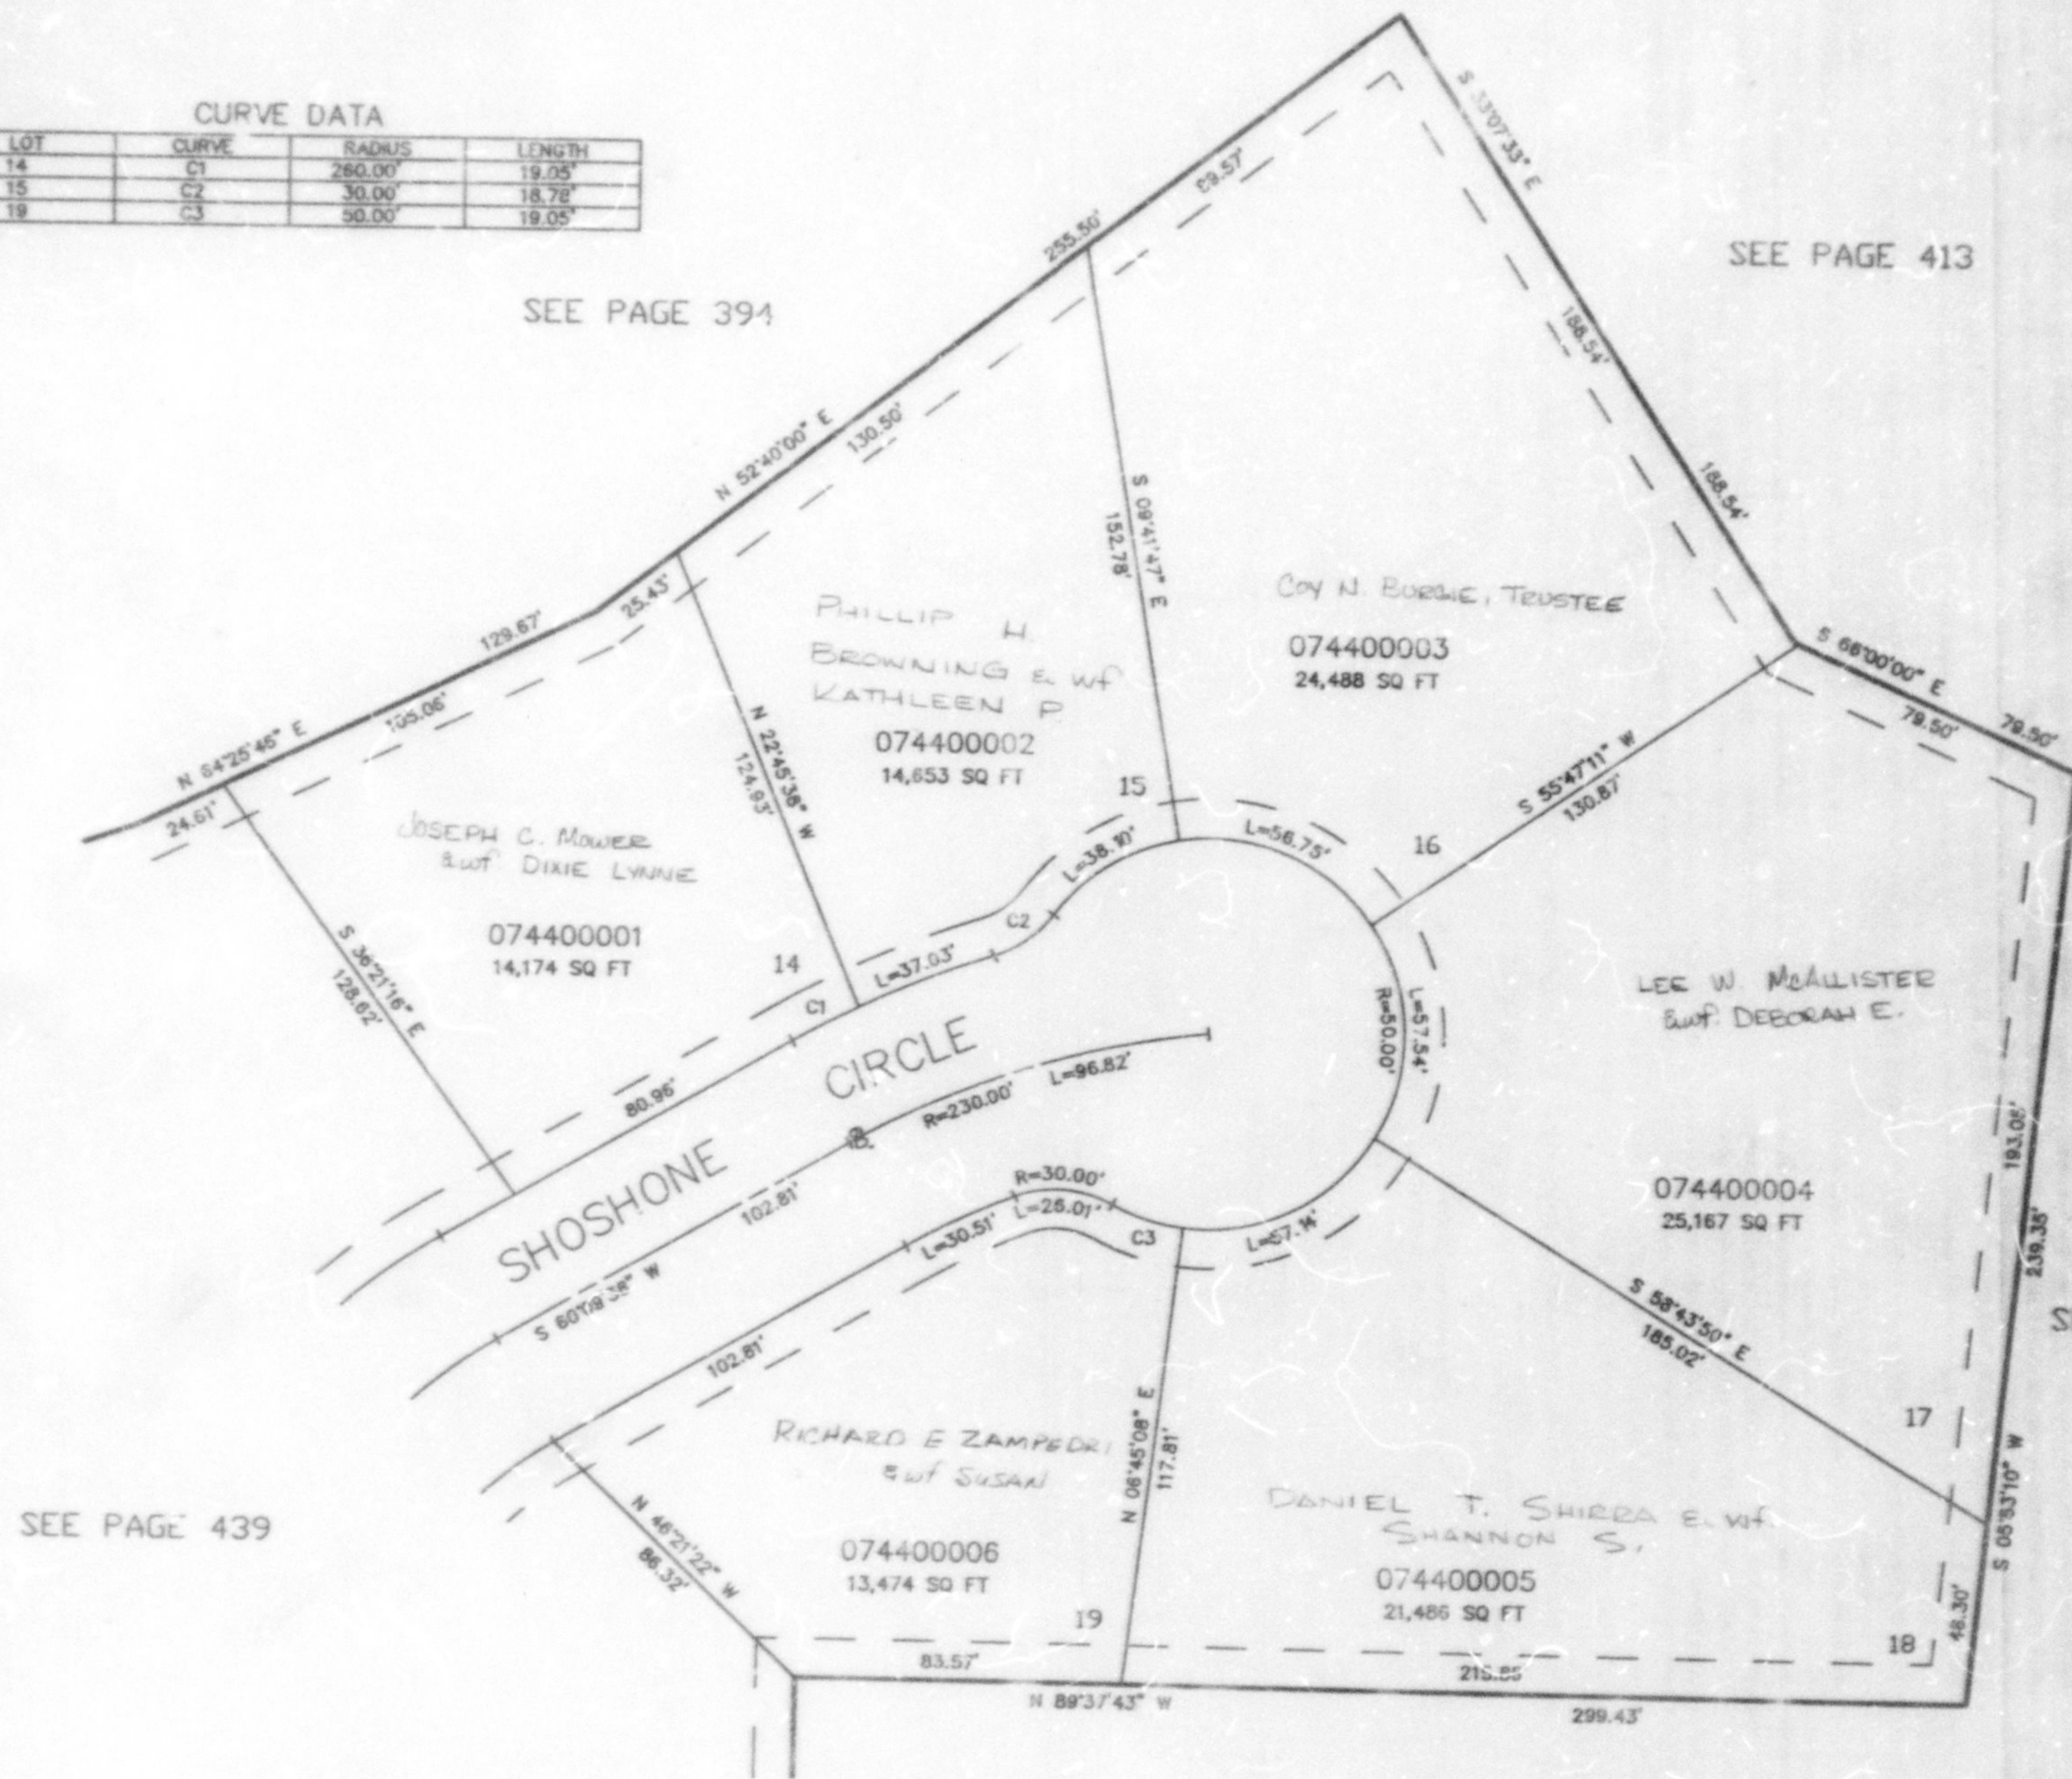

SEE PAGE 7

FOR COMPLETE ENG DATA SEE
 ORIGINAL DEDICATION PLAT IN
 BOOK 36, PAGE 70 OF RECORDS.

10' UTILITY & DRAINAGE EASEMENTS EACH
 SIDE OF PROPERTY LINES AS INDICATED
 BY DASHED LINES EXCEPT AS OTHERWISE
 SHOWN.