


PART OF THE S.E. 1/4, SEC. 15, T.5N., R.1W., S.L.B. & M.
SHOSHONE HILLS – PHASE 2

IN OGDEN CITY
SCALE 1" = 40'

TAXING UNIT: 25

CURVE DATA

LOT	CURVE	RADIUS	LENGTH
14	C1	260.00'	19.05'
15	C2	30.00'	18.78'
19	C3	50.00'	19.05'

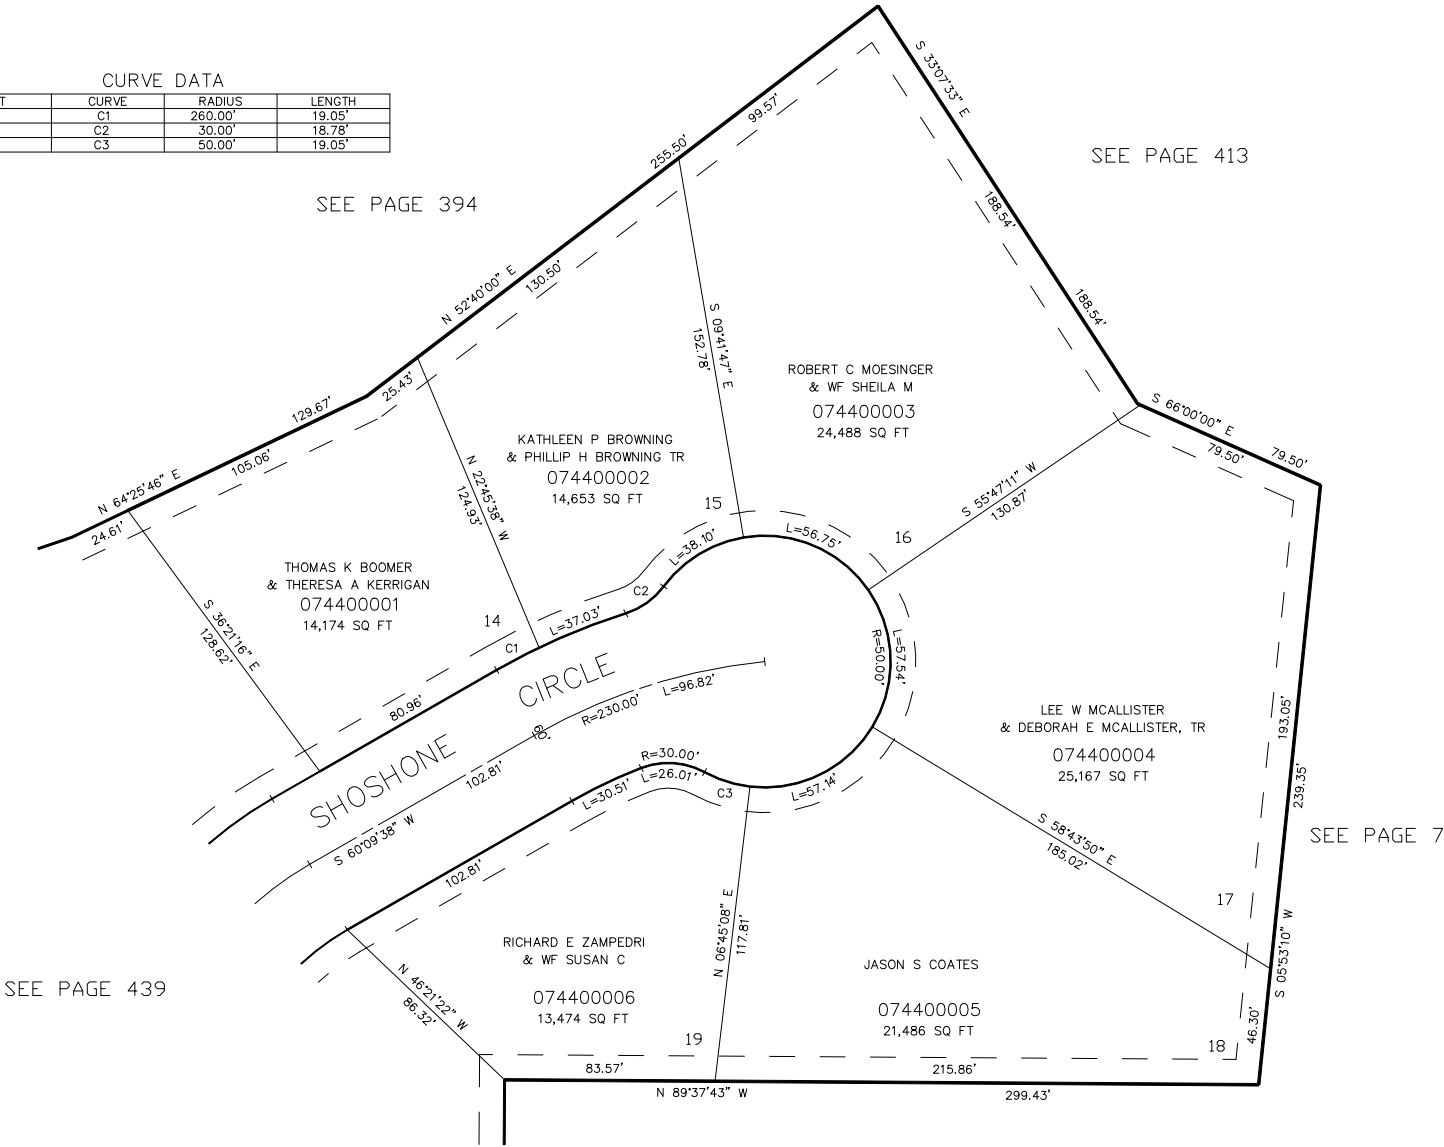

10' UTILITY & DRAINAGE EASEMENTS EACH
SIDE OF PROPERTY LINES AS INDICATED
BY DASHED LINES EXCEPT AS OTHERWISE
SHOWN.

FOR COMPLETE ENG DATA SEE
ORIGINAL DEDICATION PLAT IN
BOOK 36, PAGE 70 OF RECORDS.