

PART OF THE S.E. 1/4, SEC. 15, T.5N., R.1W., S.L.B. & M.
SHOSHONE HILLS – PHASE 2

440

IN OGDEN CITY
 SCALE 1" = 40'


TAXING UNIT: 25

CURVE DATA

LOT	CURVE	RADIUS	LENGTH
14	C1	260.00'	19.05'
15	C2	30.00'	18.78'
19	C3	50.00'	19.05'

SEE PAGE 394

SEE PAGE 413

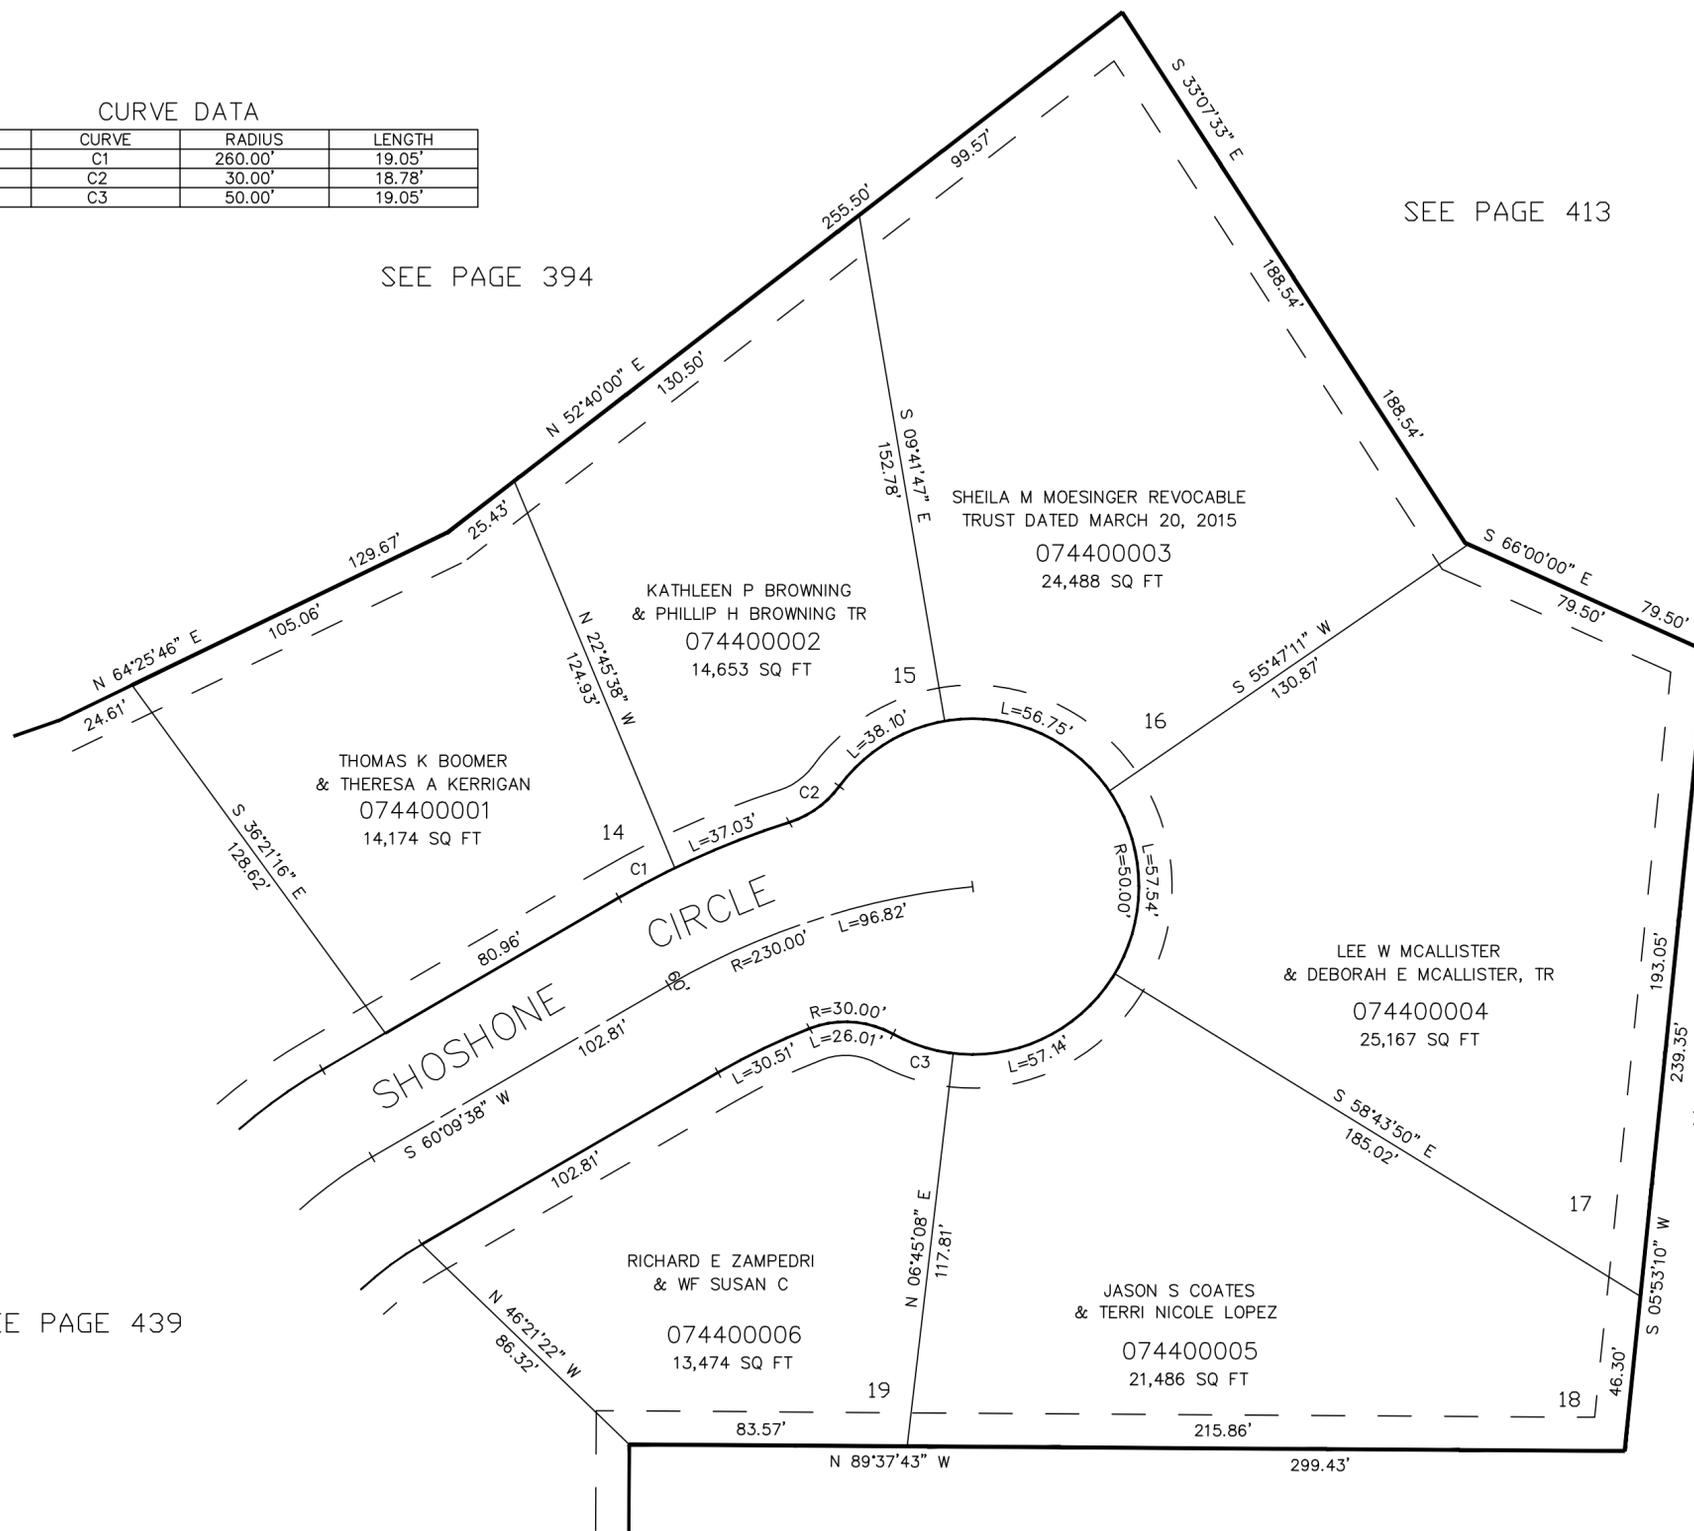

SEE PAGE 439

SEE PAGE 7

SEE PAGE 7

FOR COMPLETE ENG DATA SEE ORIGINAL DEDICATION PLAT IN BOOK 36, PAGE 70 OF RECORDS.

10' UTILITY & DRAINAGE EASEMENTS EACH SIDE OF PROPERTY LINES AS INDICATED BY DASHED LINES EXCEPT AS OTHERWISE SHOWN.