

PART OF THE S.W. 1/4, SEC. 16, T.5N., R.1W., S.L.B. & M.

442


SOUTH POINTE PHASE 11

A CONDOMINIUM PROJECT

IN WASHINGTON TERRACE CITY

TAXING UNIT: 255

SCALE 1" = 30'

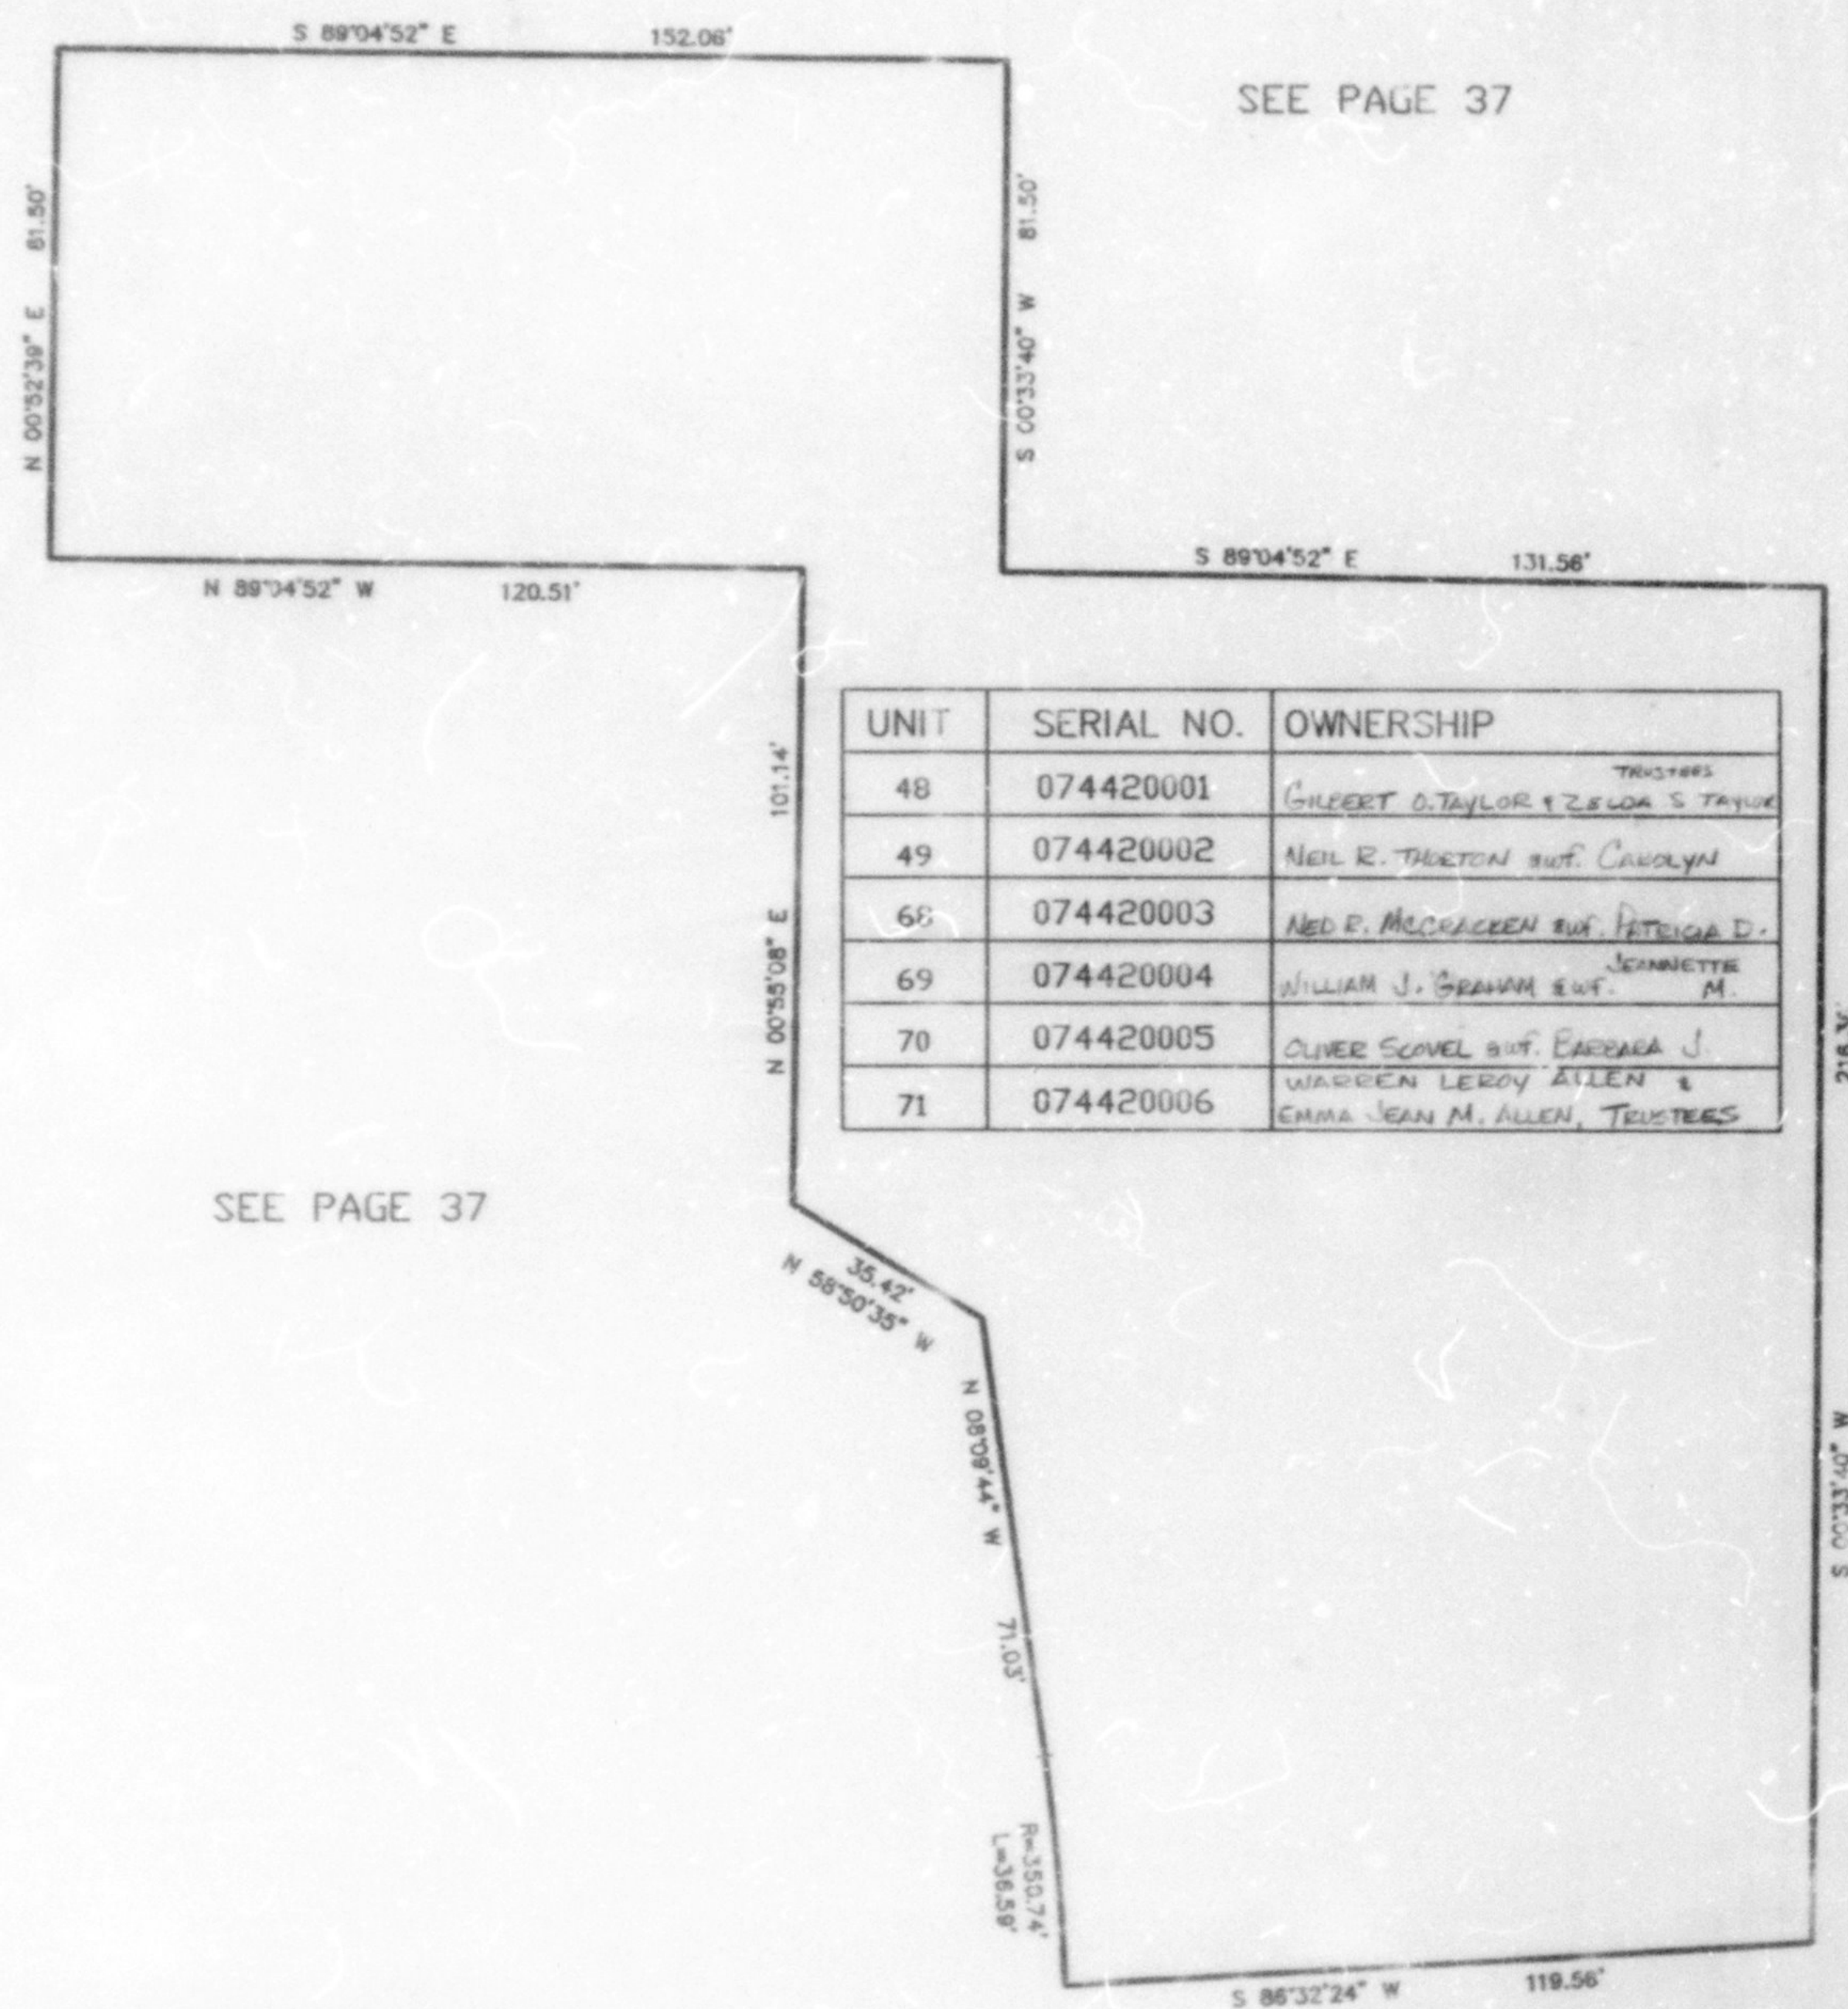

UNIT	SERIAL NO.	OWNERSHIP
48	074420001	TRUSTEES GILBERT O. TAYLOR & ZELDA S. TAYLOR
49	074420002	NEIL R. THORNTON & CAROLYN
68	074420003	NED E. MCCracken & PATELGA D.
69	074420004	JEANNETTE M. WILLIAM J. GRAHAM & W.F.
70	074420005	OLIVER SCovel & PARRERA J.
71	074420006	WARREN LEROY ALLEN & EMMA JEAN M. ALLEN, TRUSTEES

FOR COMPLETE ENG DATA SEE
ORIGINAL DEDICATION PLAT IN
BOOK 36, PAGE 77 OF RECORDS.