

PART OF THE S.W. 1/4, SEC. 16, T.5N., R.1W., S.L.B. & M.


SOUTH POINTE PHASE 11

A CONDOMINIUM PROJECT

IN WASHINGTON TERRACE CITY

TAXING UNIT: 255

SCALE 1" = 30'

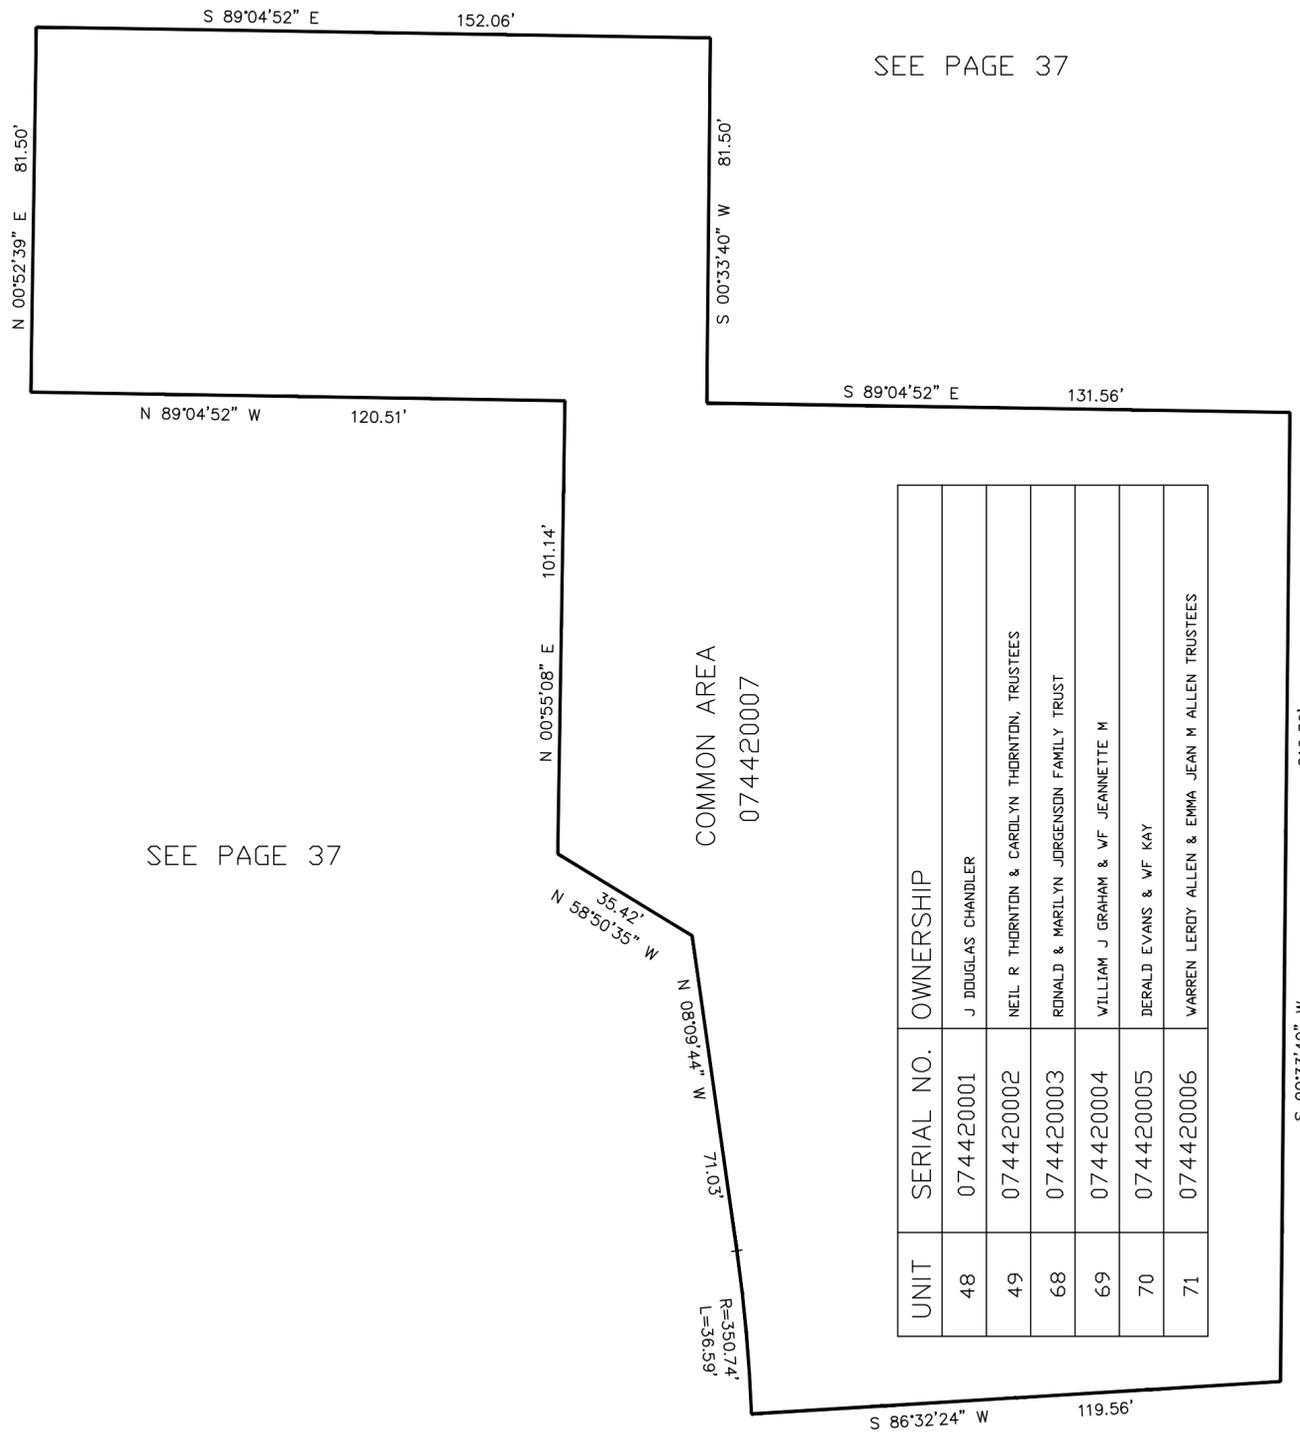

SEE PAGE 37

SEE PAGE 37

SEE PAGE 37

UNIT	SERIAL NO.	OWNERSHIP
48	074420001	J DOUGLAS CHANDLER
49	074420002	NEIL R THORNTON & CAROLYN THORNTON, TRUSTEES
68	074420003	RONALD & MARILYN JORGENSEN FAMILY TRUST
69	074420004	WILLIAM J GRAHAM & WF JEANNETTE M
70	074420005	DERALD EVANS & WF KAY
71	074420006	WARREN LEROY ALLEN & EMMA JEAN M ALLEN TRUSTEES

FOR COMPLETE ENG DATA SEE ORIGINAL DEDICATION PLAT IN BOOK 36, PAGE 77 OF RECORDS.

SEE PAGE 37