

PART OF THE S.W. 1/4, SEC. 16, T.5N., R.1W., S.L.B. & M.

413

**SOUTH POINTE
PHASE 12
A CONDOMINIUM PROJECT**

TAXING UNIT: 255


IN WASHINGTON TERRACE CITY

SCALE 1" = 30'

SEE PAGE 442

UNIT NO.	SERIAL NO.	OWNERSHIP
72	074430001	GROVER R. HOOPES & WIFE CAROL C.
73	074430002	GEO. FRANCIS ARD & WIFE BELVA S.
74	074430003	MARGUERITE D. GROFF
75	074430004	HEBER C. PETERSON & WIFE CAROLYN T.
76	074430005	DONALD B. LARSON & WIFE MARY D.
77	074430006	DON S. JOHNSON & JACQUELINE R. JOHNSON, TRUSTEES

SEE PAGE 37

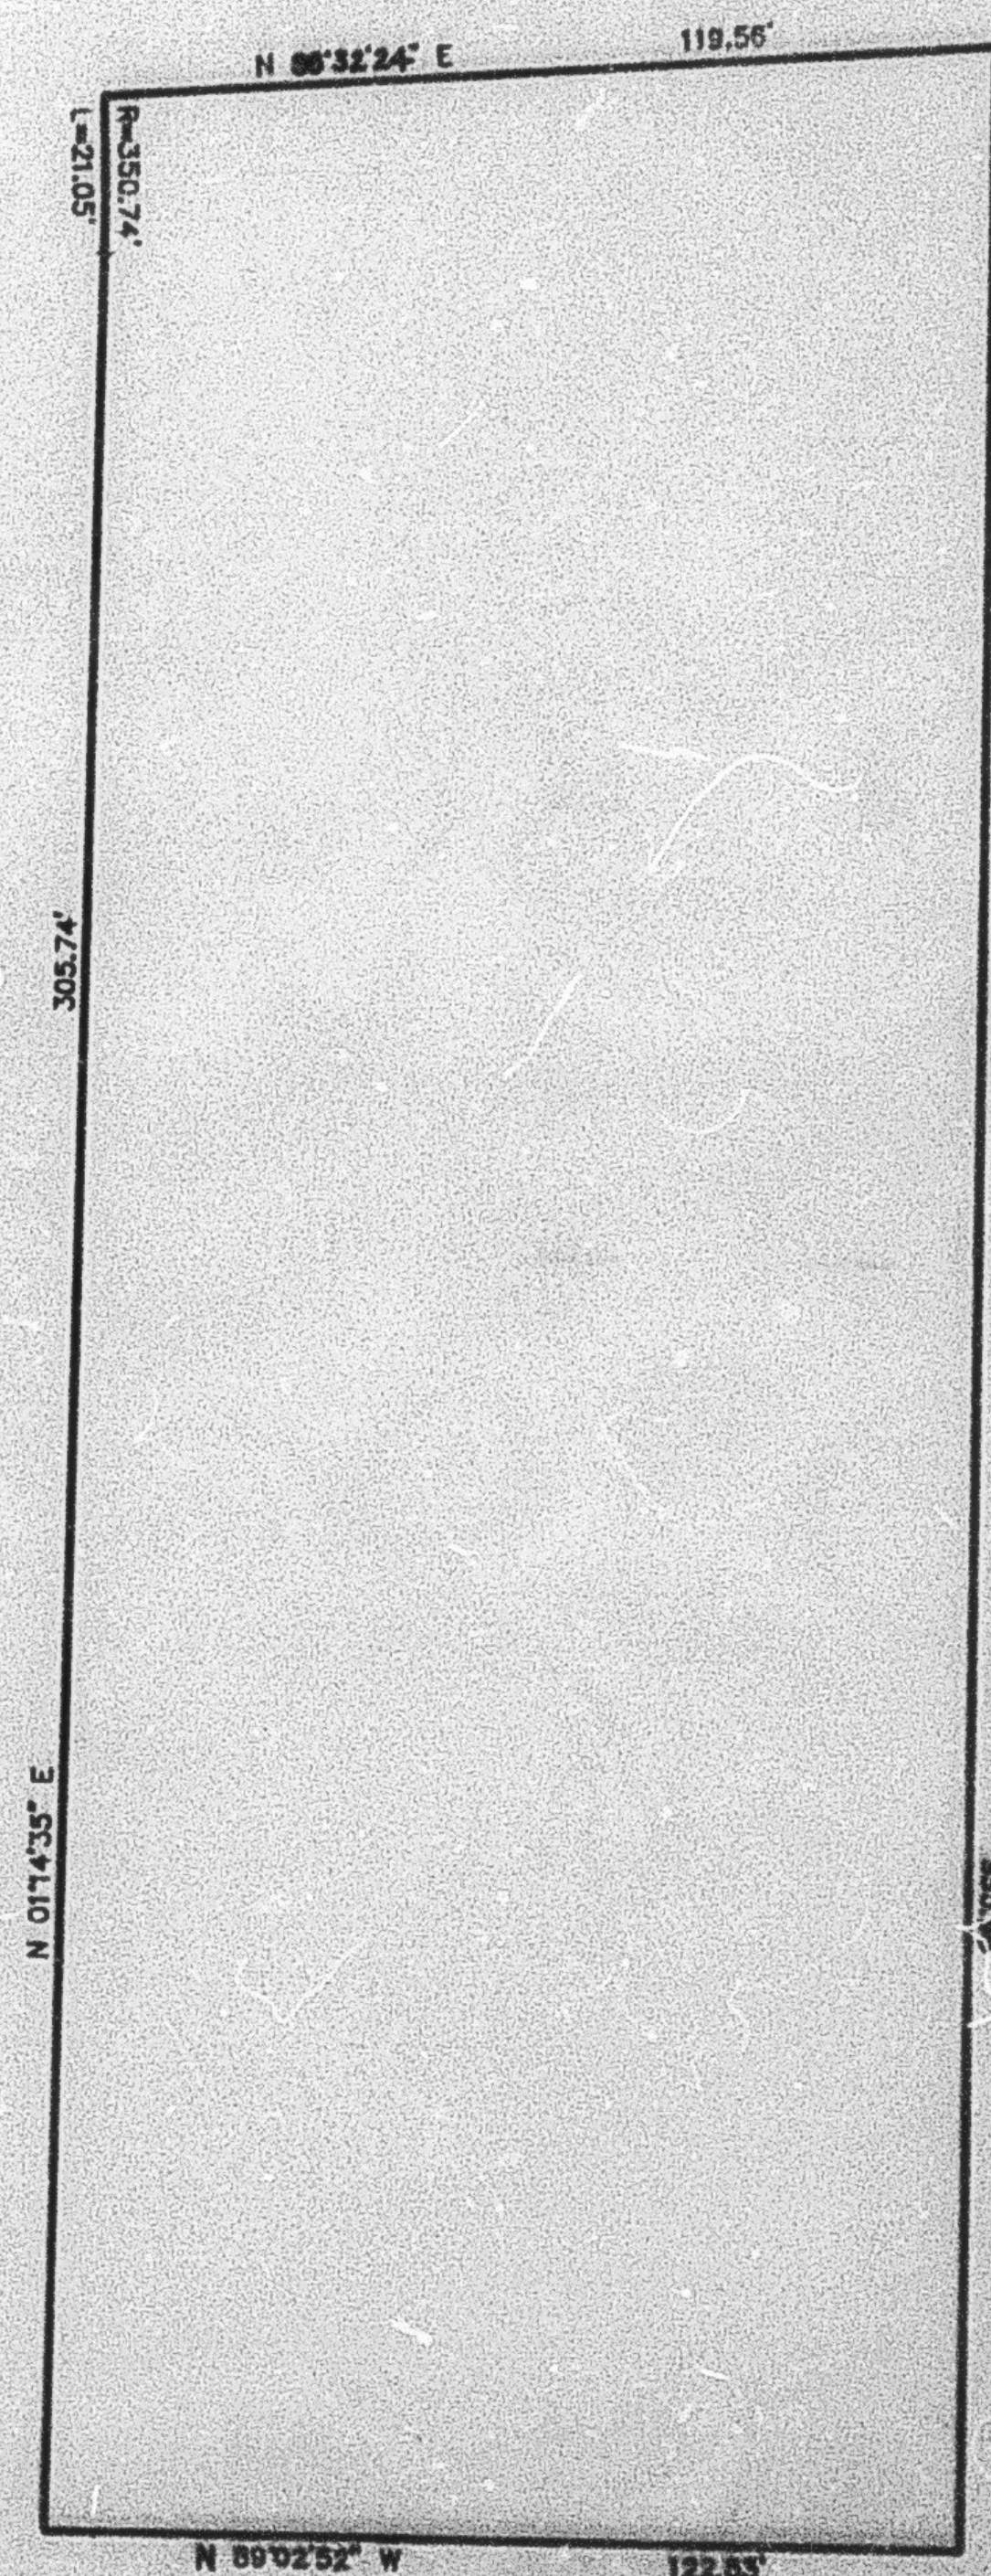

SEE PAGE 37

SEE PAGE 37

FOR COMPLETE ENG DATA SEE
ORIGINAL DEDICATION PLAT IN
BOOK 37, PAGE 12 OF RECORDS.