

PART OF THE S.W. 1/4, SEC. 16, T.5N., R.1W., S.L.B. & M.

443

**SOUTH POINTE  
PHASE 12  
A CONDOMINIUM PROJECT**


TAXING UNIT: 255

IN WASHINGTON TERRACE CITY

SCALE 1" = 30'

SEE PAGE 442

UNIT NO.	SERIAL NO.	OWNERSHIP
72	074430001	GROVER R HOOPES & CAROL C HOOPES, TRUSTEES
73	074430002	BRADY R HERBERT & wf ANNETTE R
74	074430003	WILMA J COX
75	074430004	HOWELL LIVING TRUST
76	074430005	THE WARREN R HILL & HEATHER J HILL REVOCABLE TRUST
77	074430006	DON S JOHNSON & JACQUELINE R JOHNSON TRUSTEES

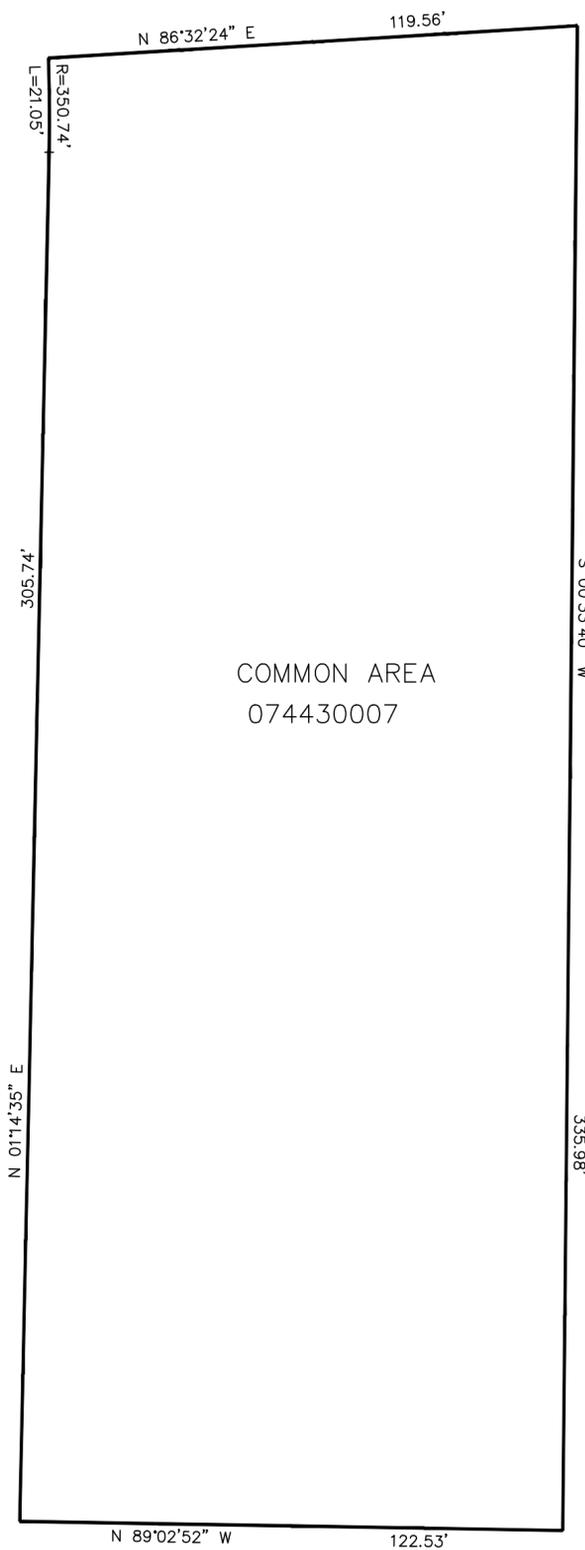

SEE PAGE 37

SEE PAGE 37

SEE PAGE 37

FOR COMPLETE ENG DATA SEE ORIGINAL DEDICATION PLAT IN BOOK 37, PAGE 12 OF RECORDS.