

PART OF THE N.W. 1/4, SEC. 22, T.5N., R.1W., S.L.B. & M.

444

CLUB VIEW CONDOMINIUM

PHASE 3

A CONDOMINIUM PROJECT

IN SOUTH OGDEN CITY


SCALE 1" = 20'

TAXING UNIT: 27

UNIT NO.	SERIAL NO.	OWNERSHIP
13	074440001	ARTHUR H. BELLINGHAM & MRS CLARA JEAN
14	074440002	SUSAN CARRAWAY

SEE PAGE 375

SEE PAGE 80

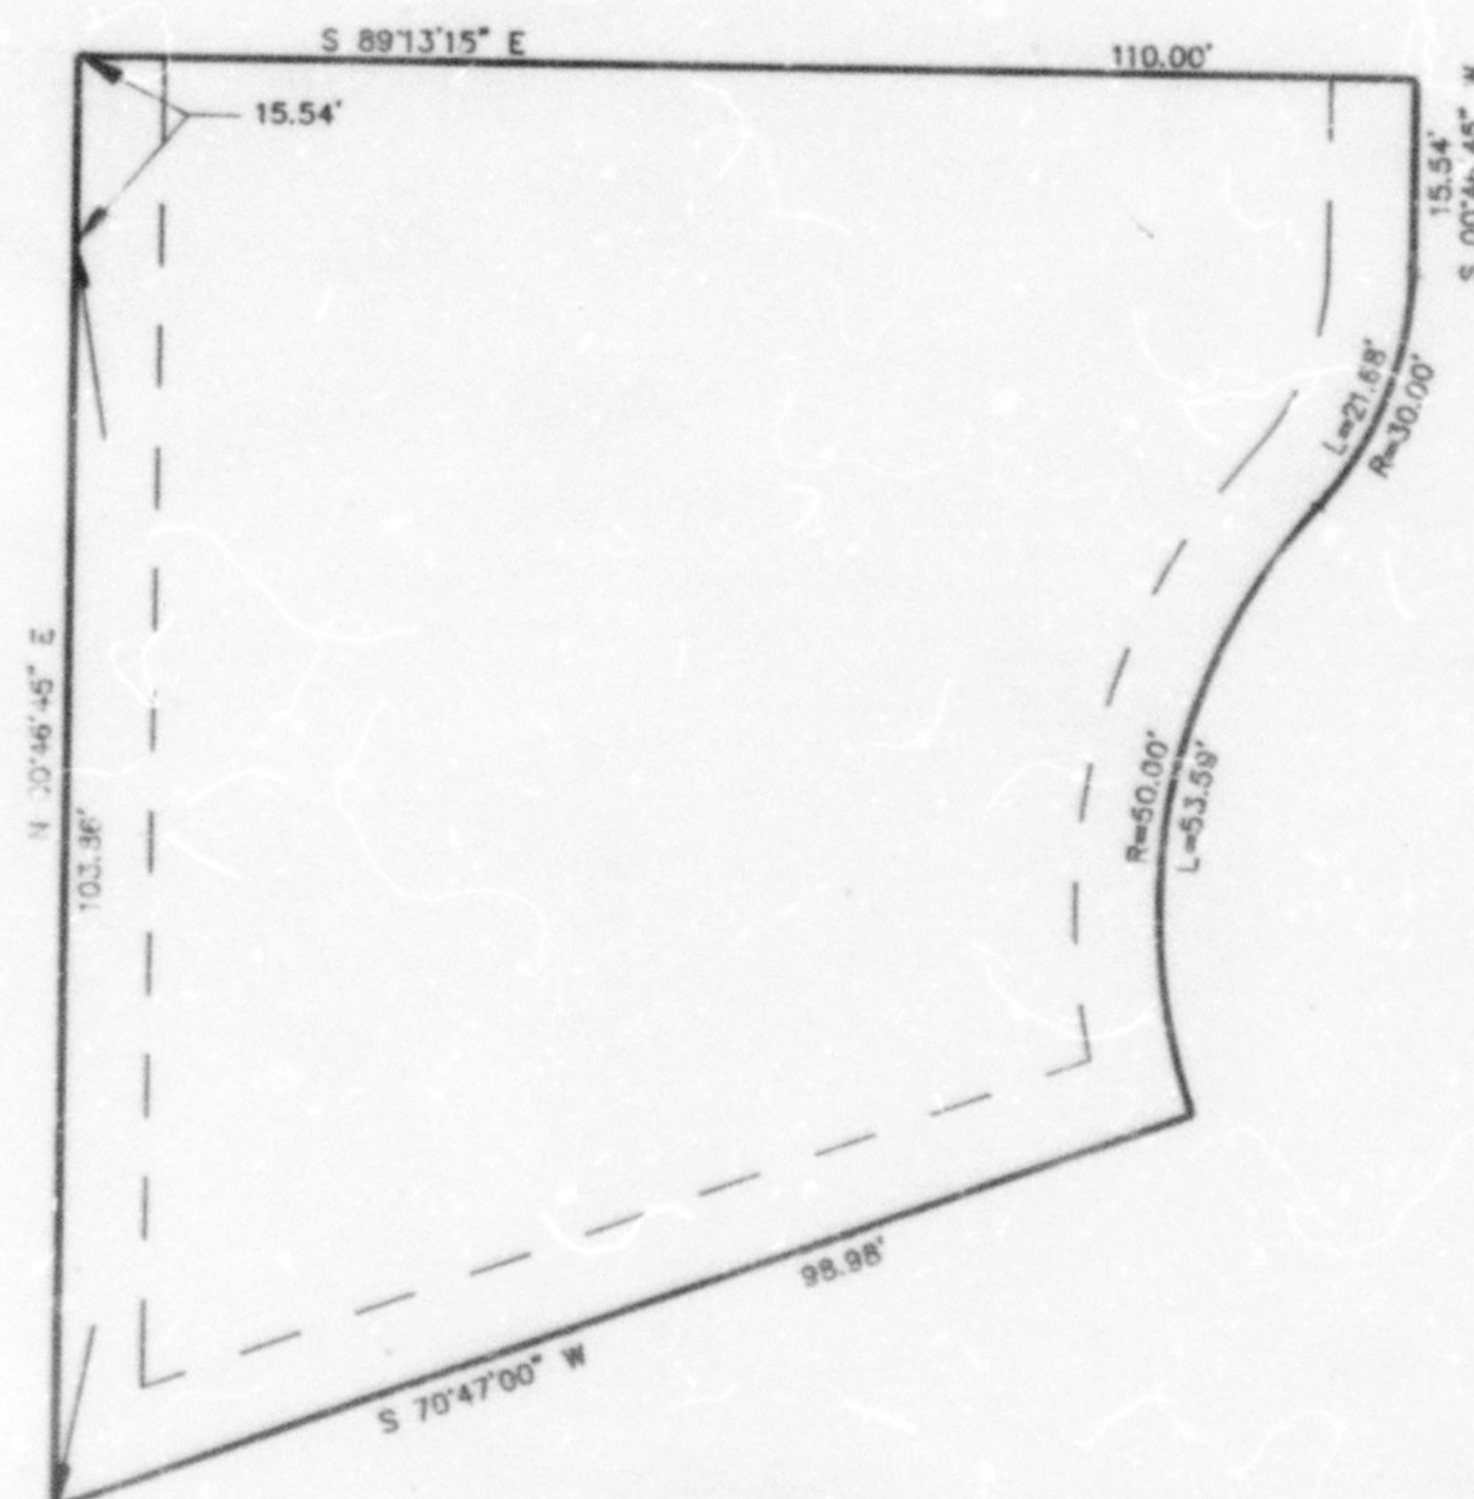

SEE PAGE 111

SEE PAGE 111

7' UTILITY & DRAINAGE EASEMENTS EACH
SIDE OF PROPERTY LINES AS INDICATED
BY DASHED LINES EXCEPT AS OTHERWISE
SHOWN.

FOR COMPLETE END DATA SEE
ORIGINAL DEDICATION PLAT IN
BOOK 37, PAGES 19 & 20 OF RECORDS.