

PART OF THE S.W. 1/4, SEC. 16, T.5N., R.1W., S.L.B. & M.

445

SOUTH POINTE
PHASE 13

A CONDOMINIUM PROJECT

IN WASHINGTON TERRACE CITY


SCALE 1" = 30'

TAXING UNIT: 255

SEE PAGE 431

UNIT NO.	SERIAL NO.	OWNERSHIP
50	074450001	SOUTH POINTE PROPERTIES, INC.
51	074450002	CALVIN E. SEELEY & DOROTHY J. SEELEY, TRS.
58	074450003	JOSEPH A. ANDREATTA ETAL TRUSTEES
59	074450004	PAUL M. GILMORE & W.F. GENEAL N.
60	074450005	WALLACE G. CLAY & W.F. KAYE D.
61	074450006	

SEE PAGE 37

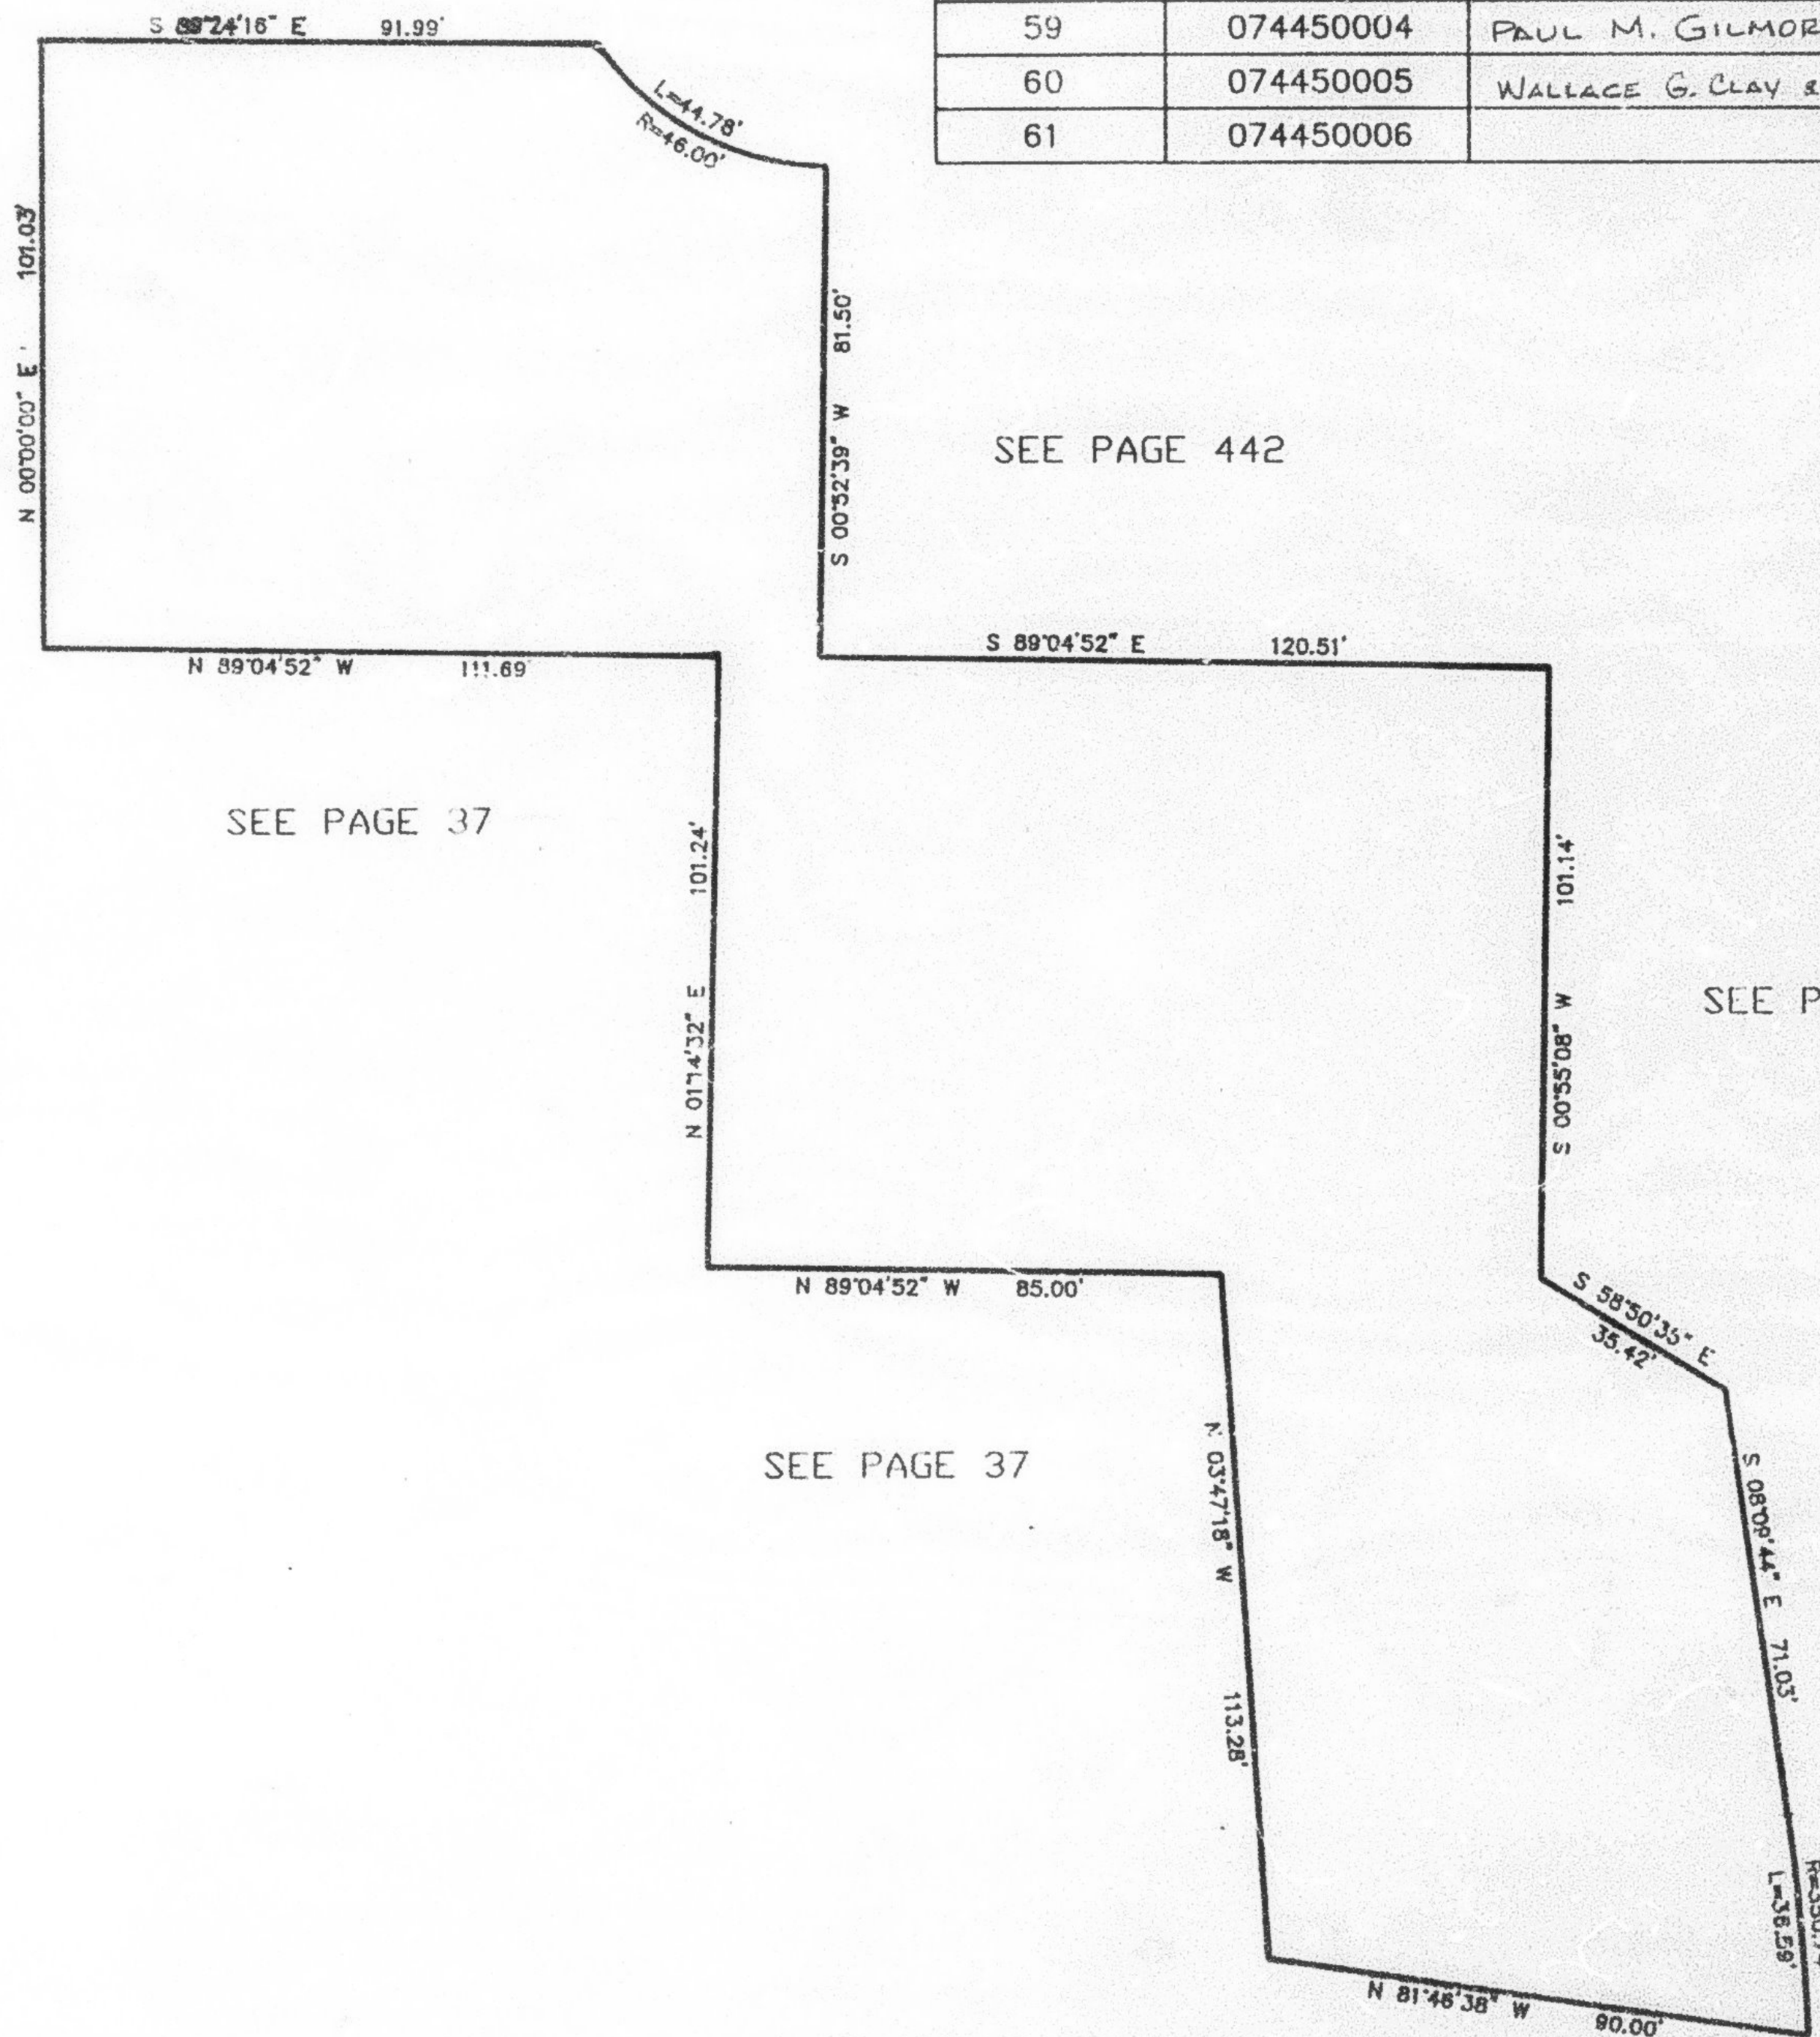

FOR COMPLETE ENG DATA SEE
ORIGINAL DEDICATION PLAT IN
BOOK 37, PAGES 28 & 29 OF
RECORDS.

SEE PAGE 37