

PART OF THE S.W. 1/4, SEC. 16, T.5N., R.1W., S.L.B. & M.

445

# SOUTH POINTE PHASE 13 A CONDOMINIUM PROJECT

TAXING UNIT: 255

IN WASHINGTON TERRACE CITY

SCALE 1" = 30'

UNIT NO.	SERIAL NO.	OWNERSHIP
50	074450001	STANLEY S FLINT & WF DELORES Y
51	074450002	CALVIN E SEELEY & DOROTHY J SEELEY TR
58	074450003	JOSEPH A & FLORENCE S ANDREATTA FAMILY LIVING TRUST NOV-18-2008
59	074450004	PAUL M GILMORE LIVING TRUST DTD NOV. 6, 2013=1/2 ETAL
60	074450005	GEORGE F POWELL, JR. TRUST~JULY 12, 2002
61	074450006	VINCENT P TOSCAN & WF KIMBERLY MILLER

SEE PAGE 431

SEE PAGE 442

SEE PAGE 37


COMMON AREA  
074450007

SEE PAGE 442

SEE PAGE 37

FOR COMPLETE ENG DATA SEE  
ORIGINAL DEDICATION PLAT IN  
BOOK 37, PAGES 28 & 29 OF  
RECORDS.

SEE PAGE 37

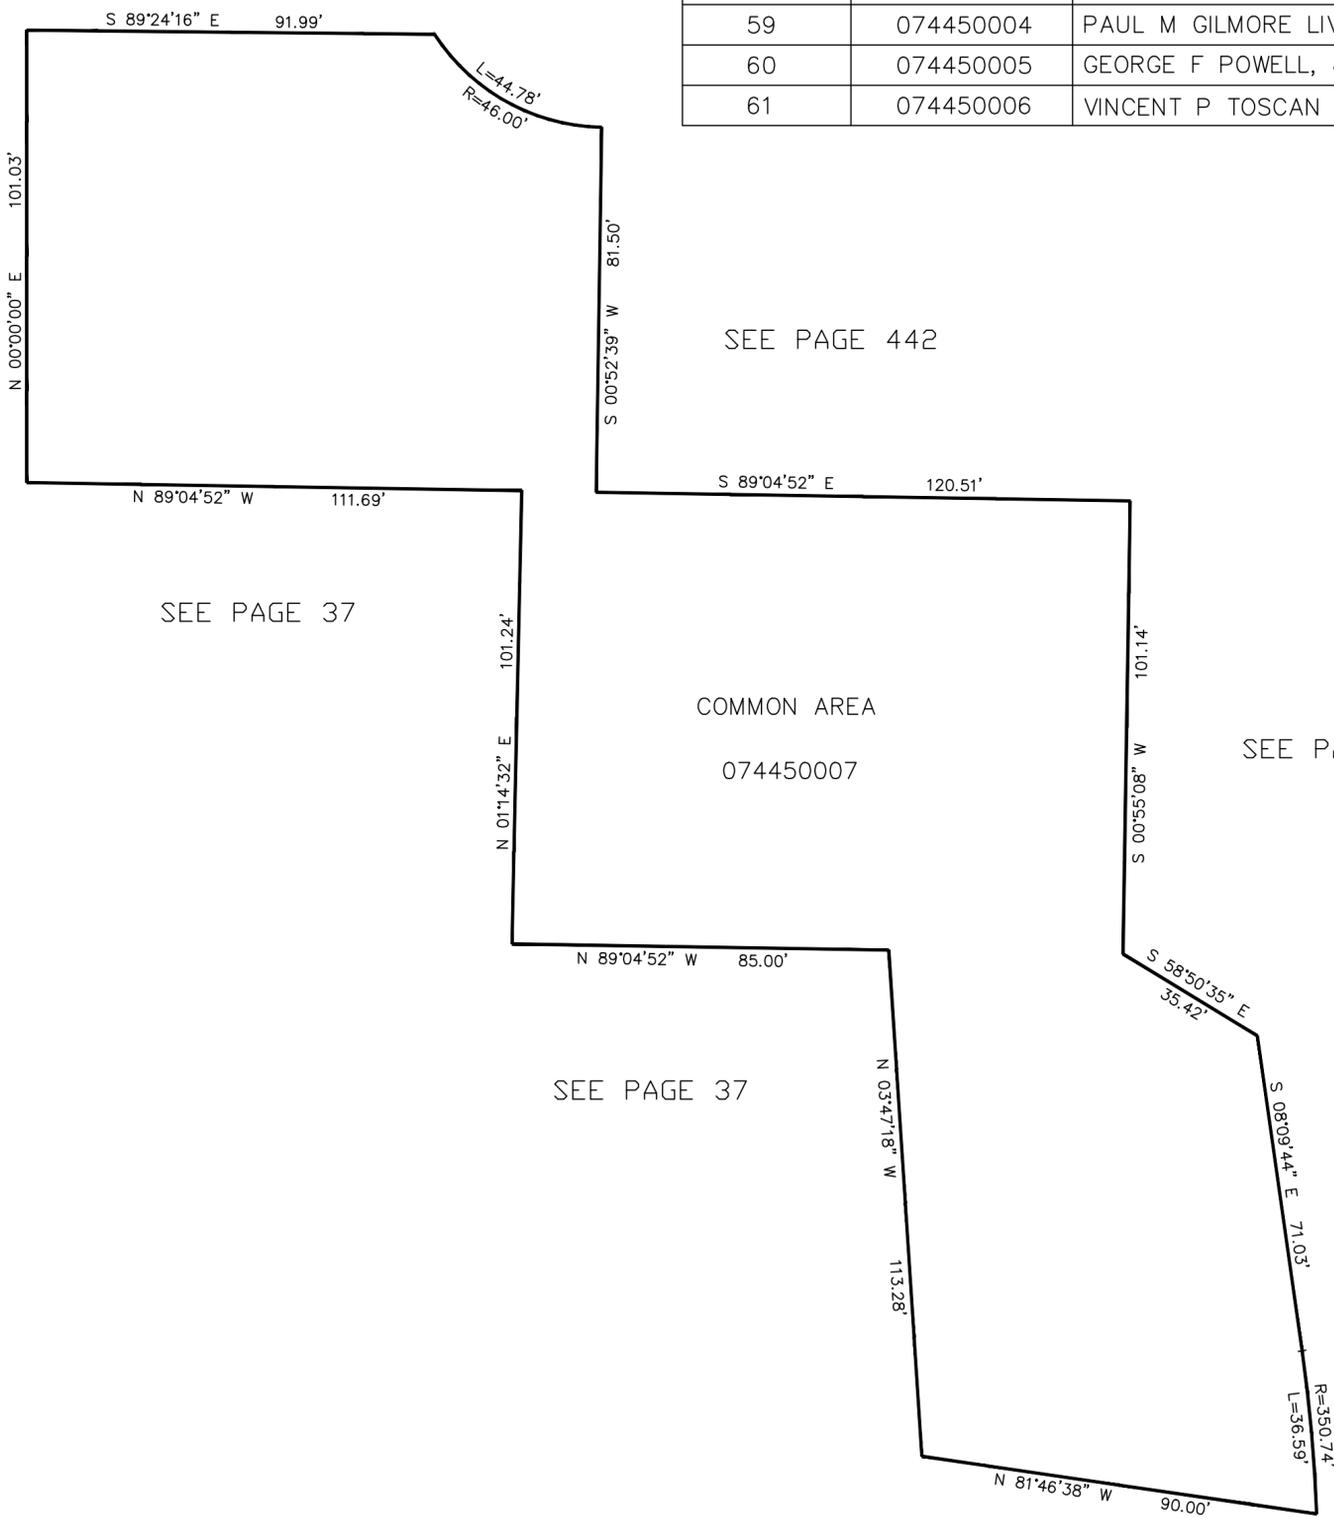

SEE PAGE 37