


PART OF THE NE 1/4, OF SEC. 15, T.5N., R.1W., S.L.B. & M.  
SHADOW RIDGE SUBDIVISION NO. 4

IN OGDEN CITY  
SCALE 1" = 50'

TAXING UNIT: 25

SEE PAGE 12

OGDEN CITY  
074460015  
(1' HOLDING STRIP TO OGDEN CITY)

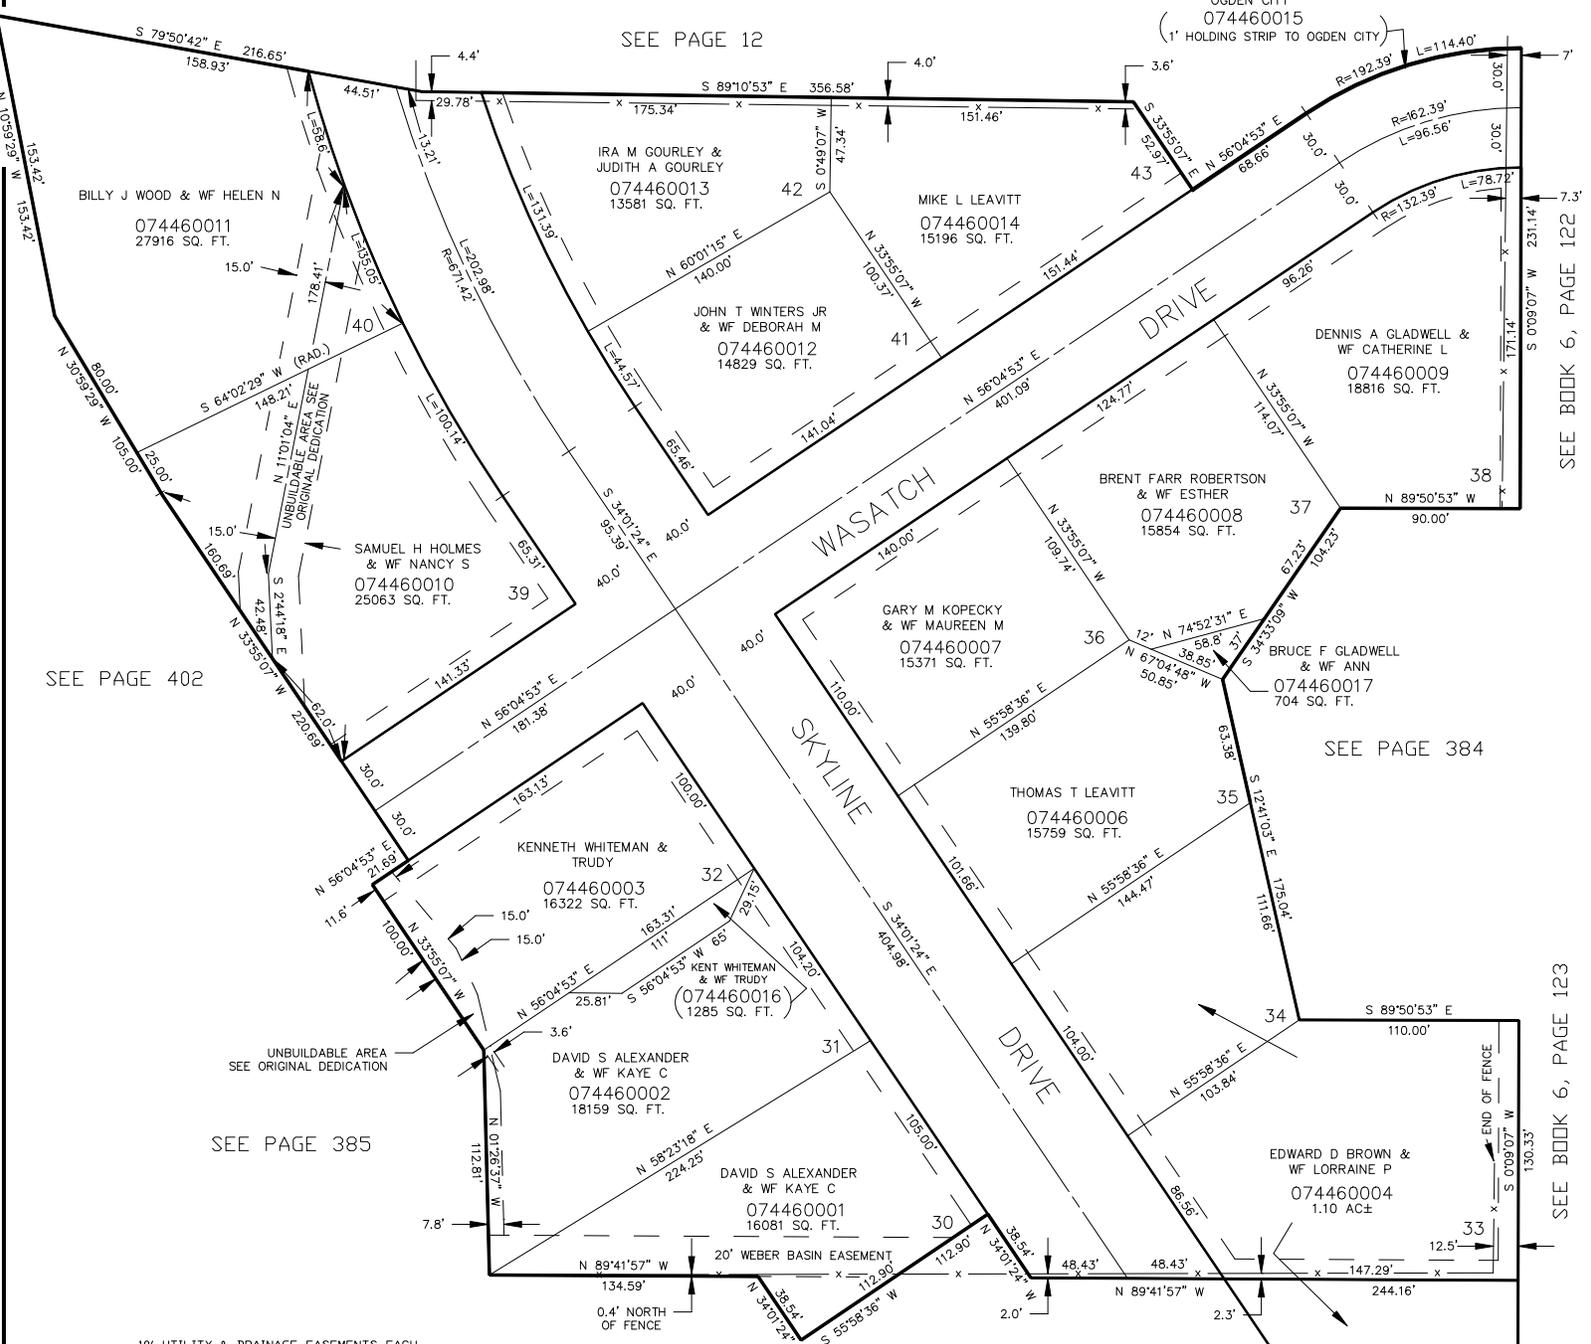

SEE PAGE 402

SEE PAGE 385

SEE PAGE 412

SEE PAGE 500

FOR COMPLETE ENG DATA SEE ORIGINAL DEDICATION PLAT IN BOOK 37, PAGE 32 OF RECORDS.

SEE BOOK 6, PAGE 122

SEE BOOK 6, PAGE 123

10' UTILITY & DRAINAGE EASEMENTS EACH SIDE OF PROPERTY LINES AS INDICATED BY DASHED LINES EXCEPT AS OTHERWISE SHOWN.